



1 EXISTING FIRST FLOOR
SCALE: 1/8" = 1'-0"

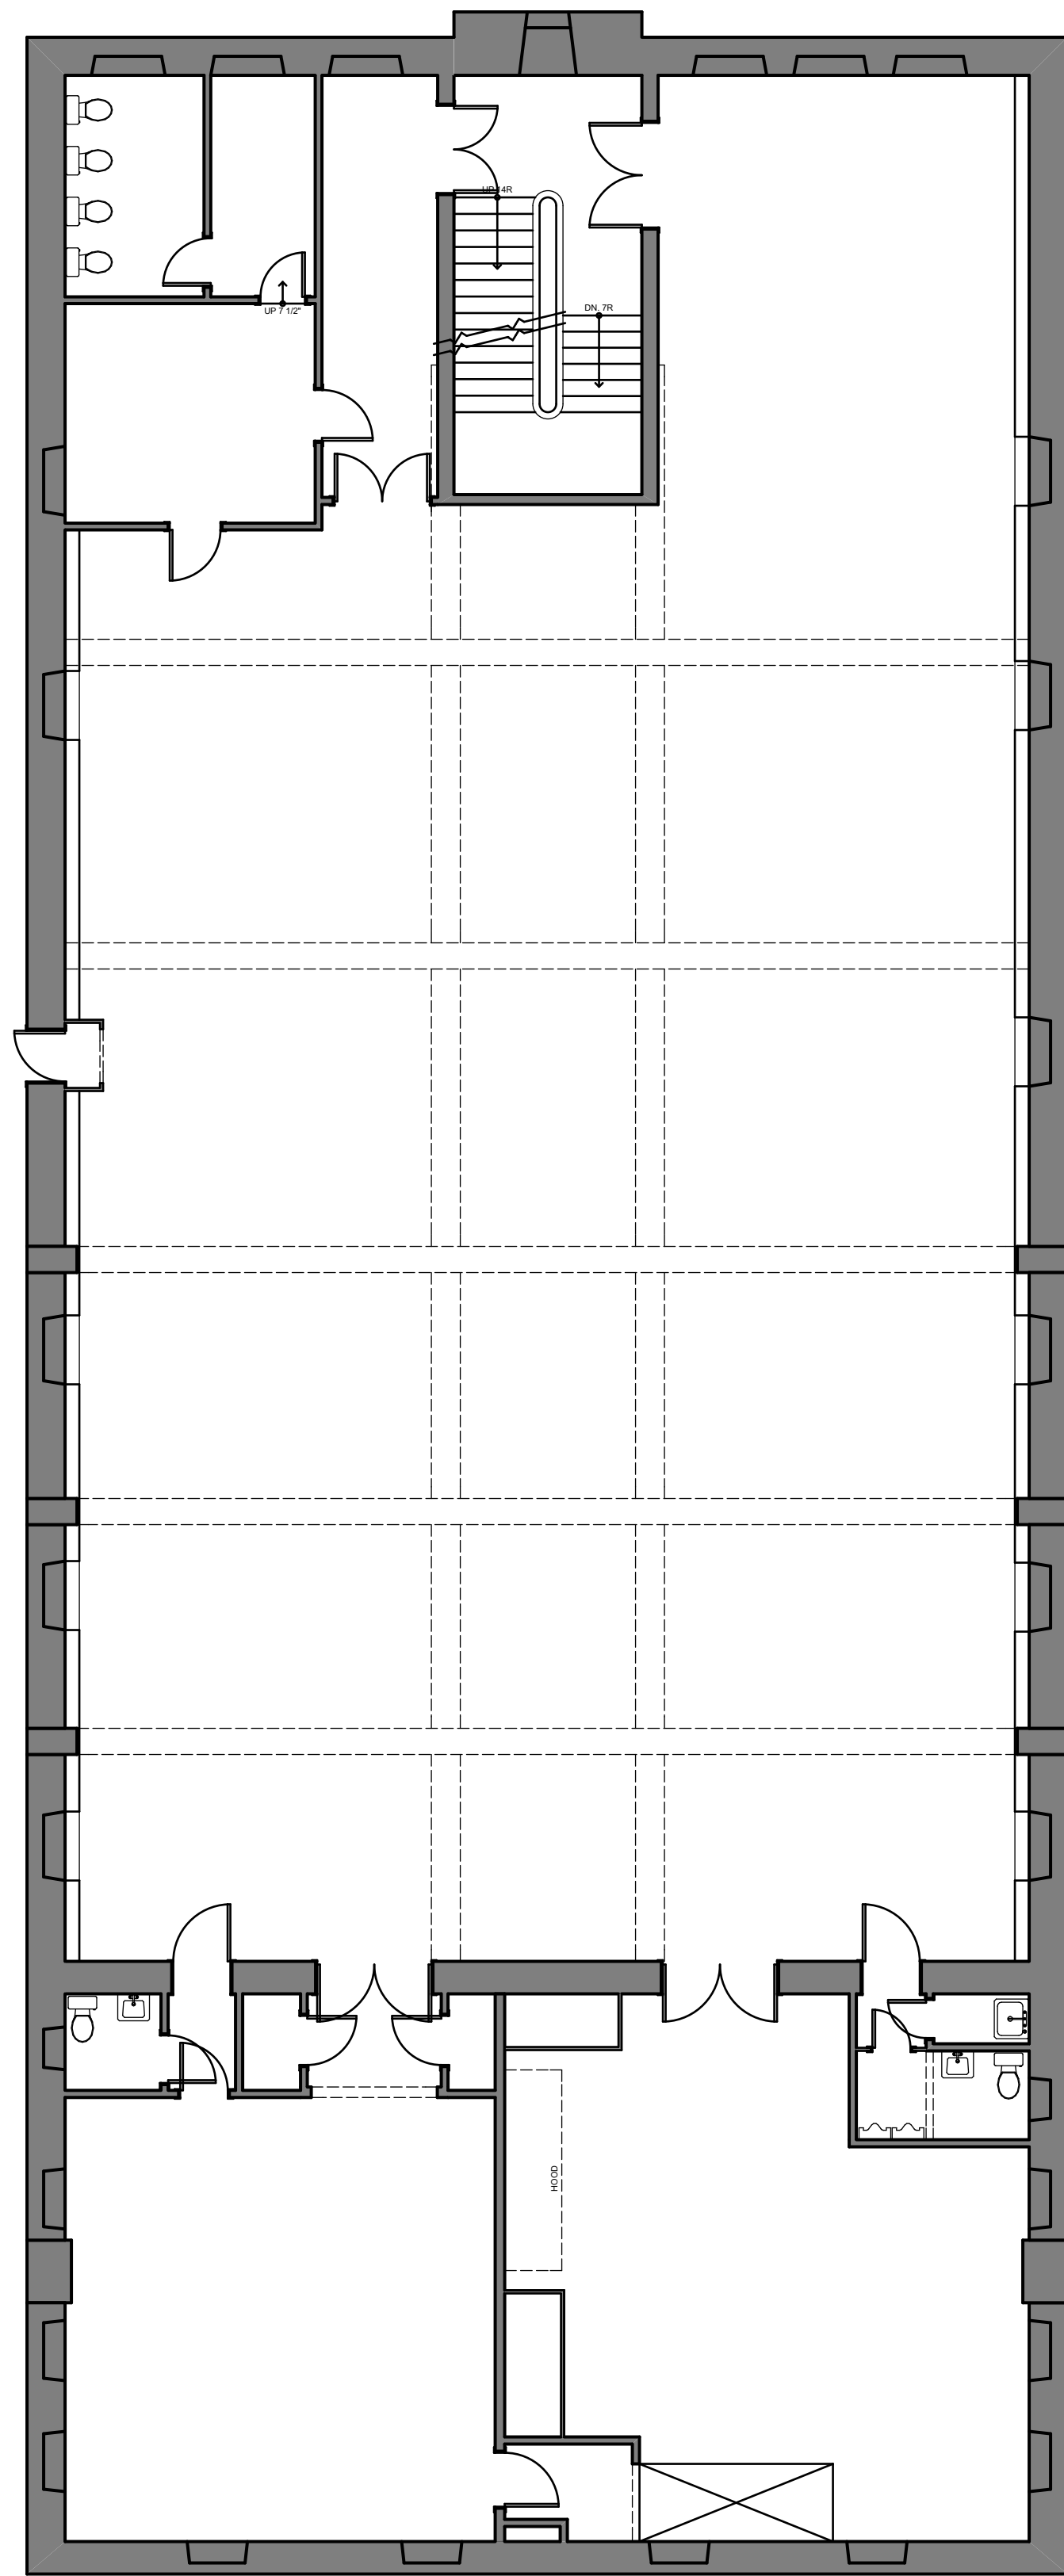


2 EXISTING SECOND FLOOR PLAN
SCALE: 1/8" = 1'-0"

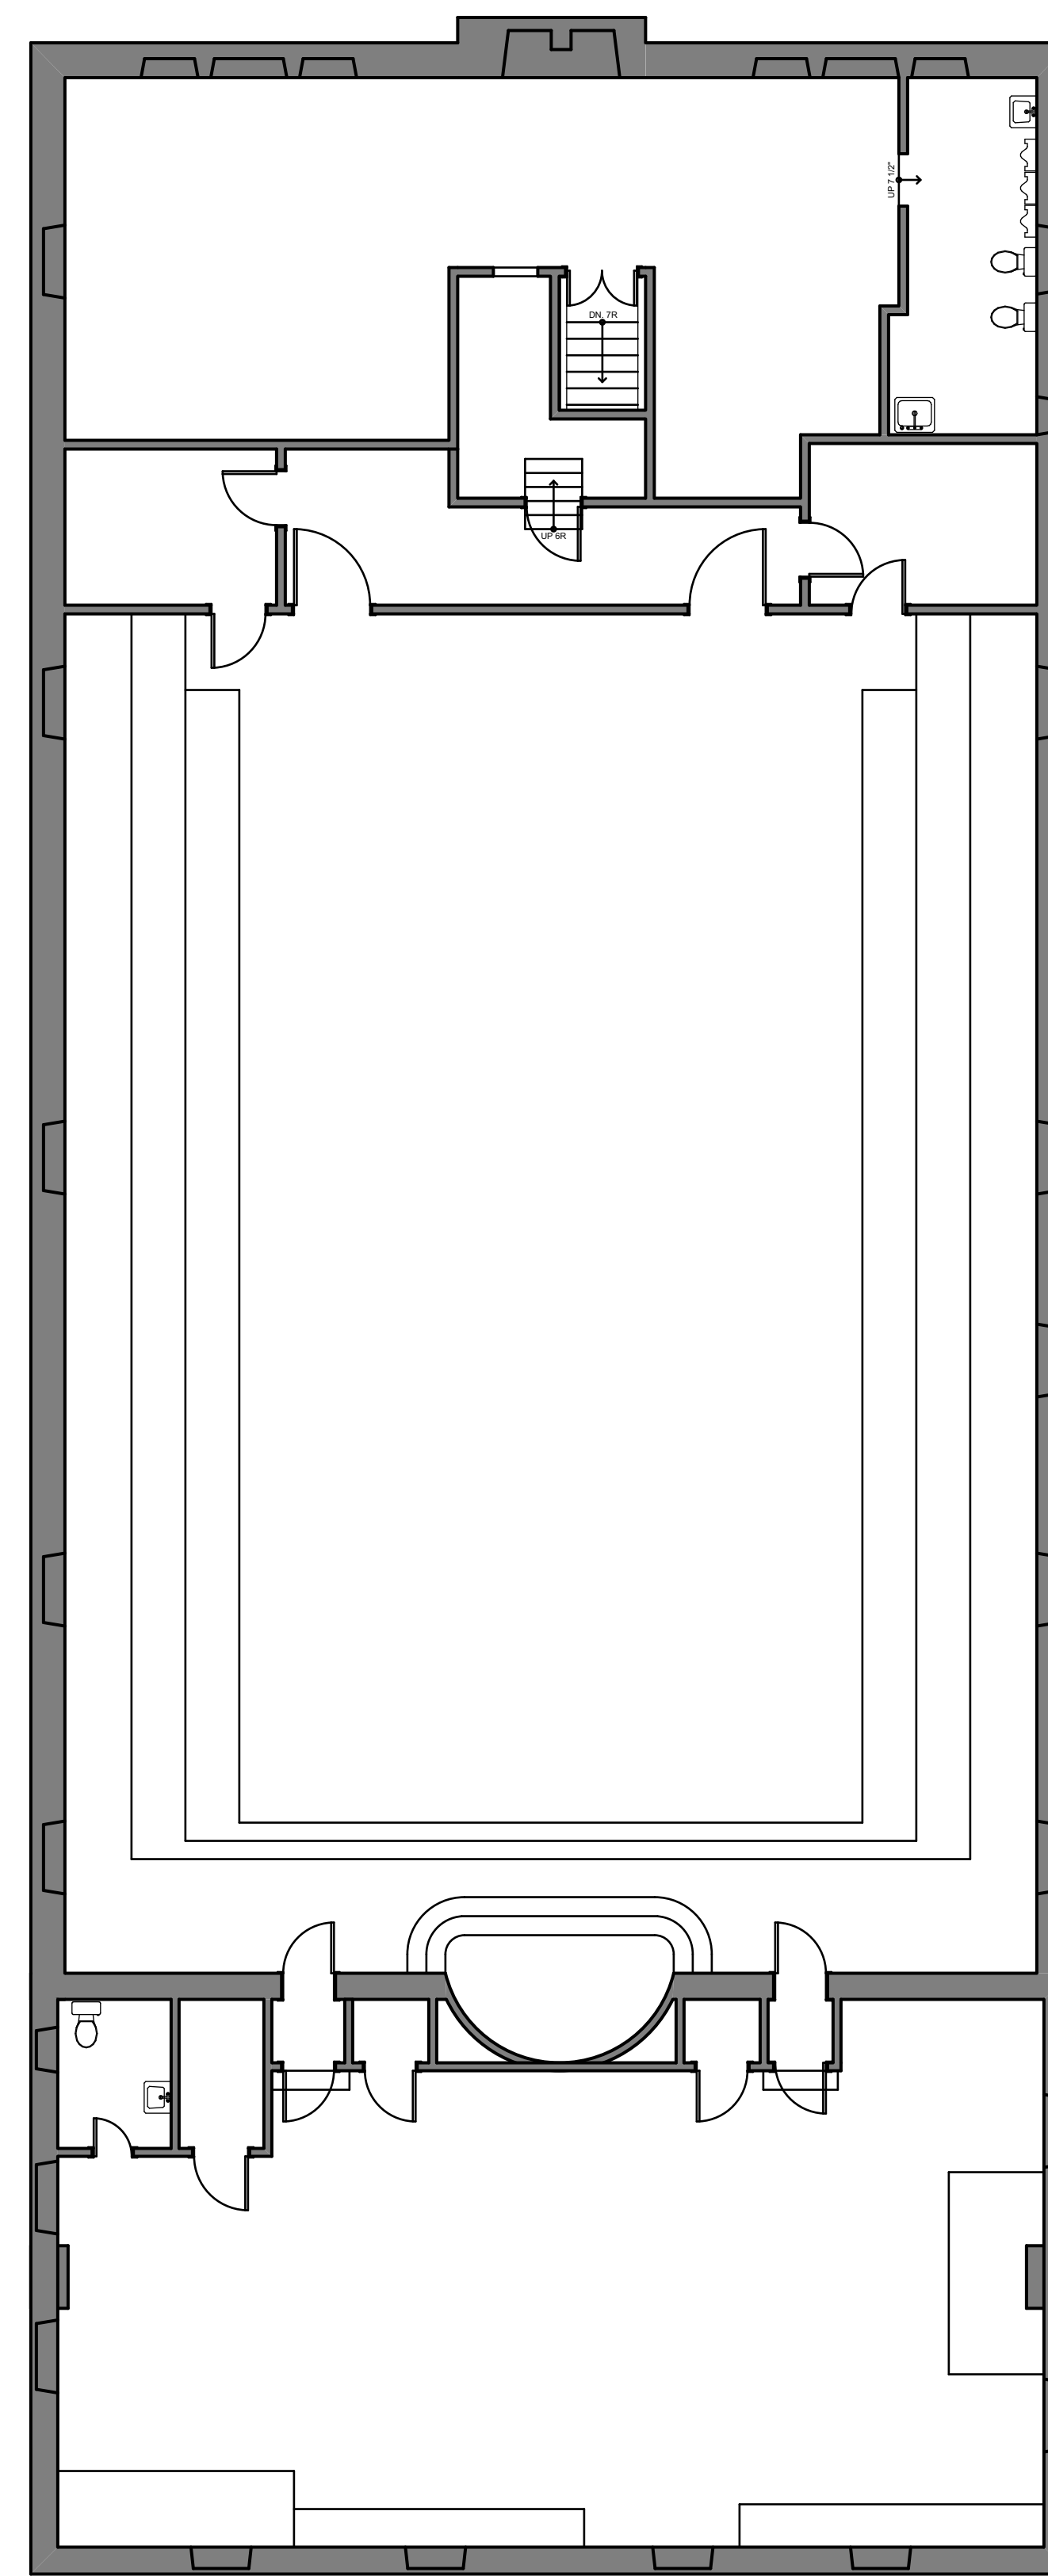

3 EXISTING THIRD FLOOR PLAN
SCALE: 1/8" = 1'-0"



CONSULTANTS

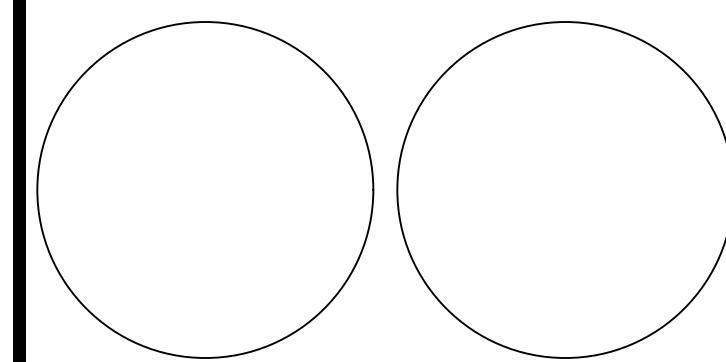

CUNNINGHAM PIANO BUILDING

5423-27 GERMANTOWN AVE. PHILADELPHIA, PA

MARK	DATE	DESCRIPTION

PROJECT NO:
MODEL FILE:
DRAWN BY: *Kyle T. Meiser*
CHK'D BY:
COPYRIGHT MAY 23, 2017

SHEET TITLE
EXISTING FLOOR PLANS

SK-01