



**1** SCHEMATIC FIRST FLOOR PLAN  
SCALE: 1/8" = 1'-0"

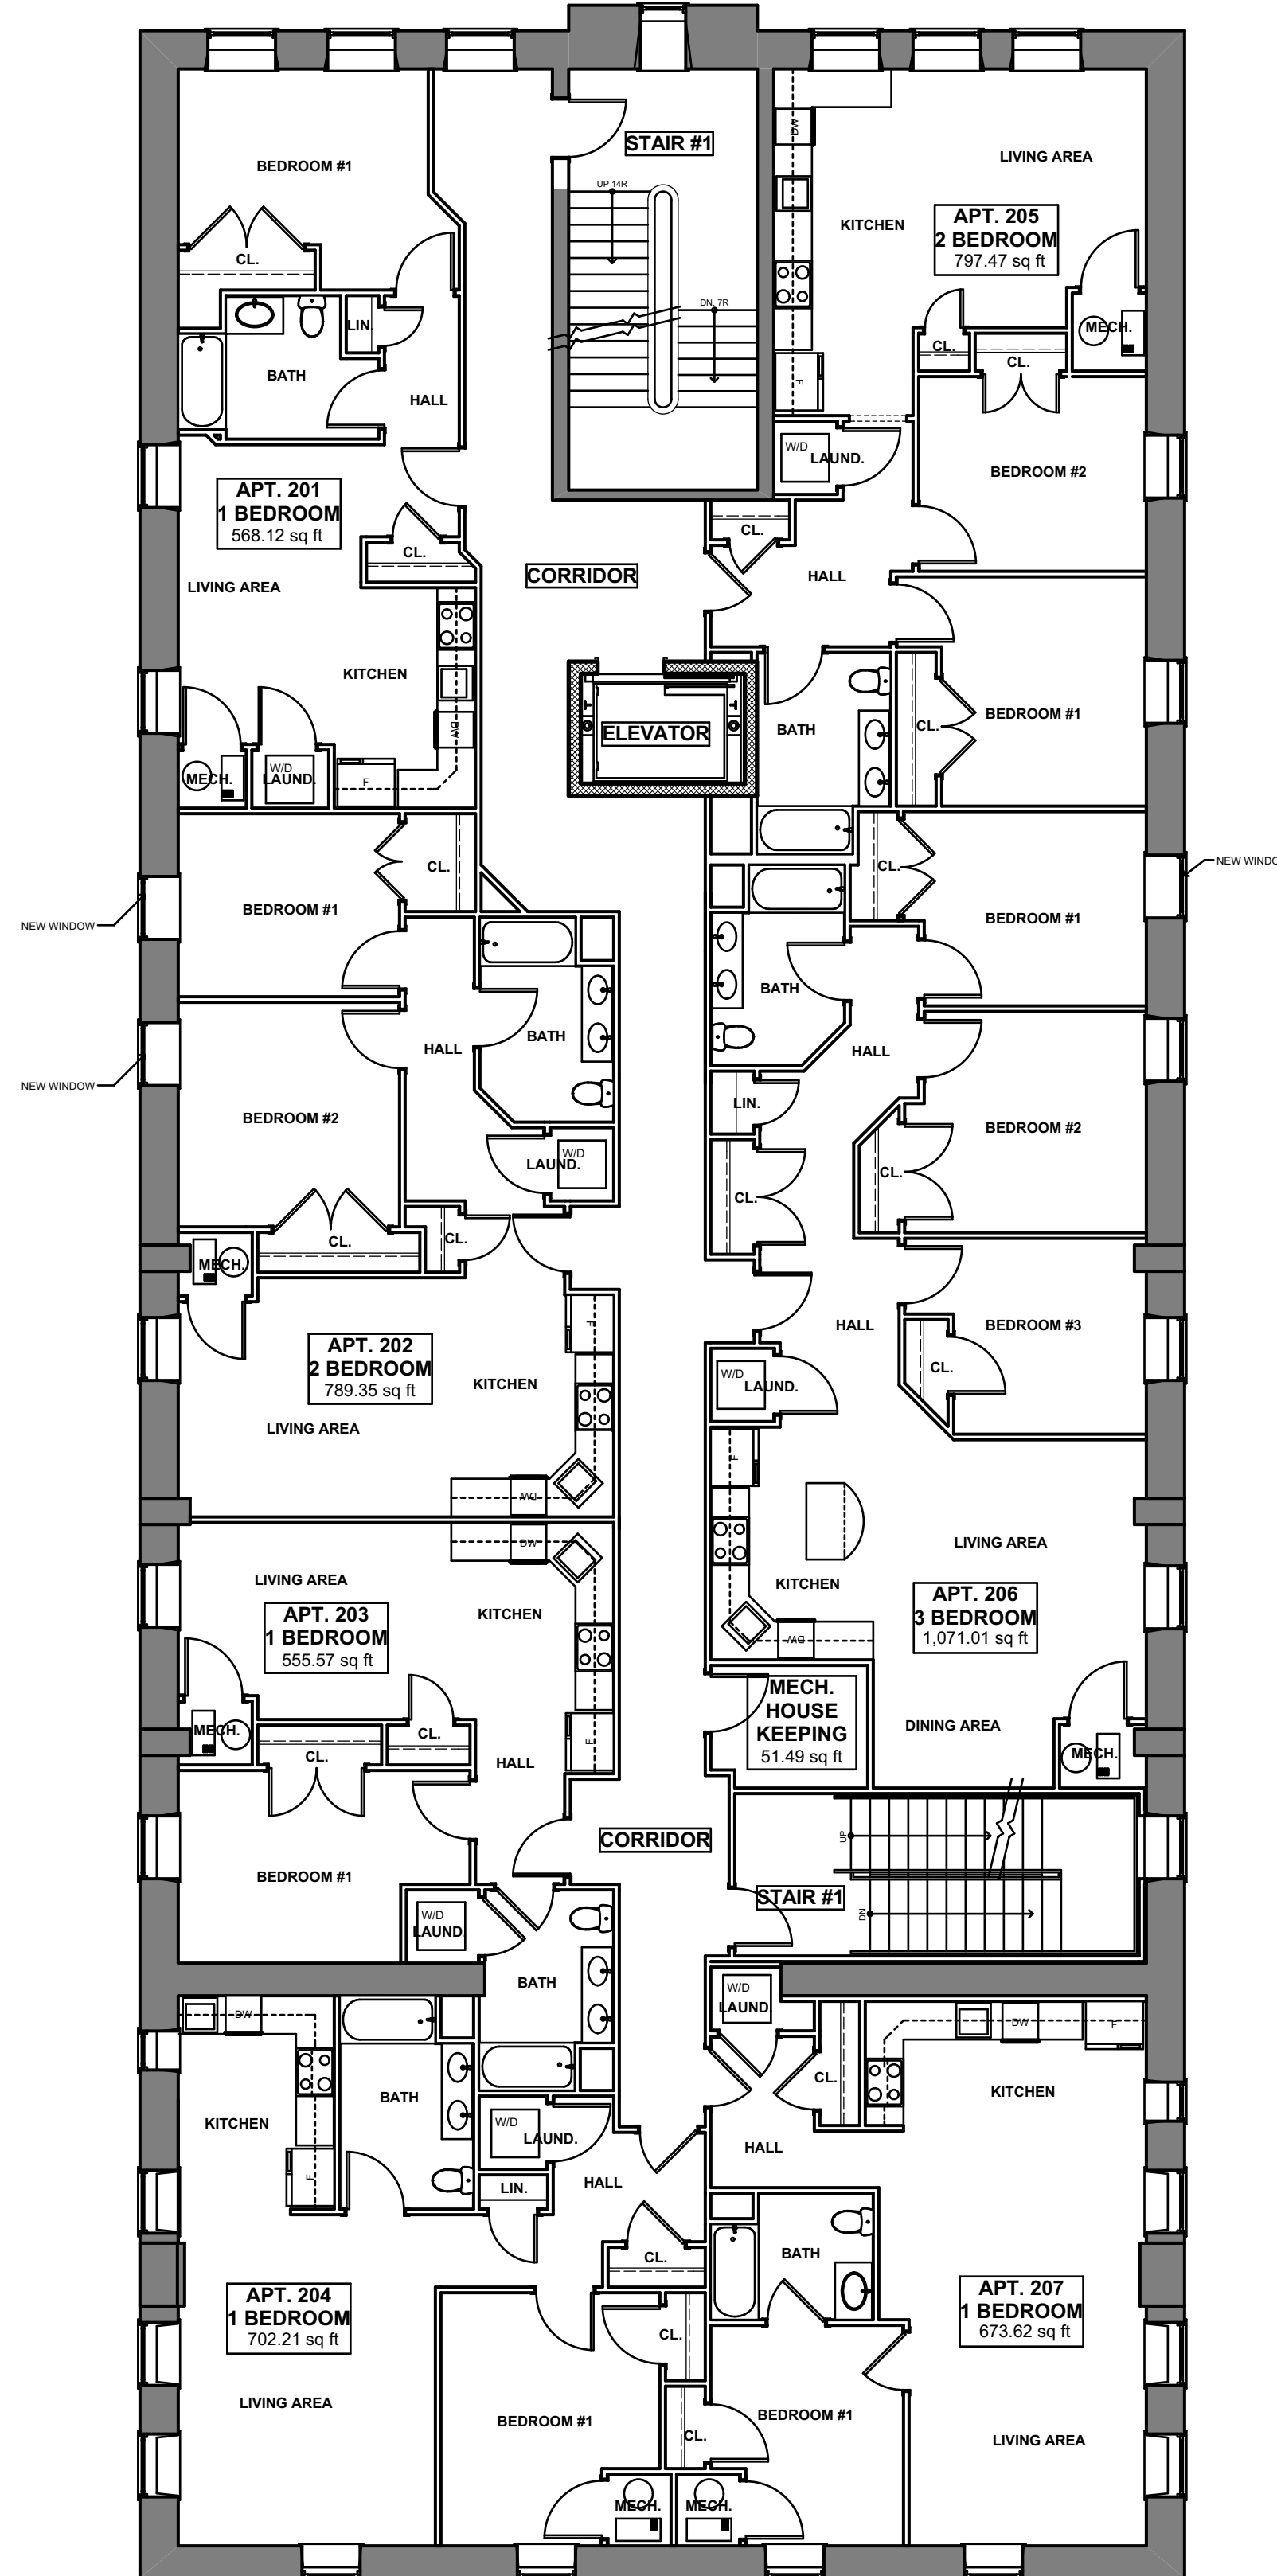


**2** SCHEMATIC SECOND FLOOR PLAN  
SCALE: 1/8" = 1'-0"

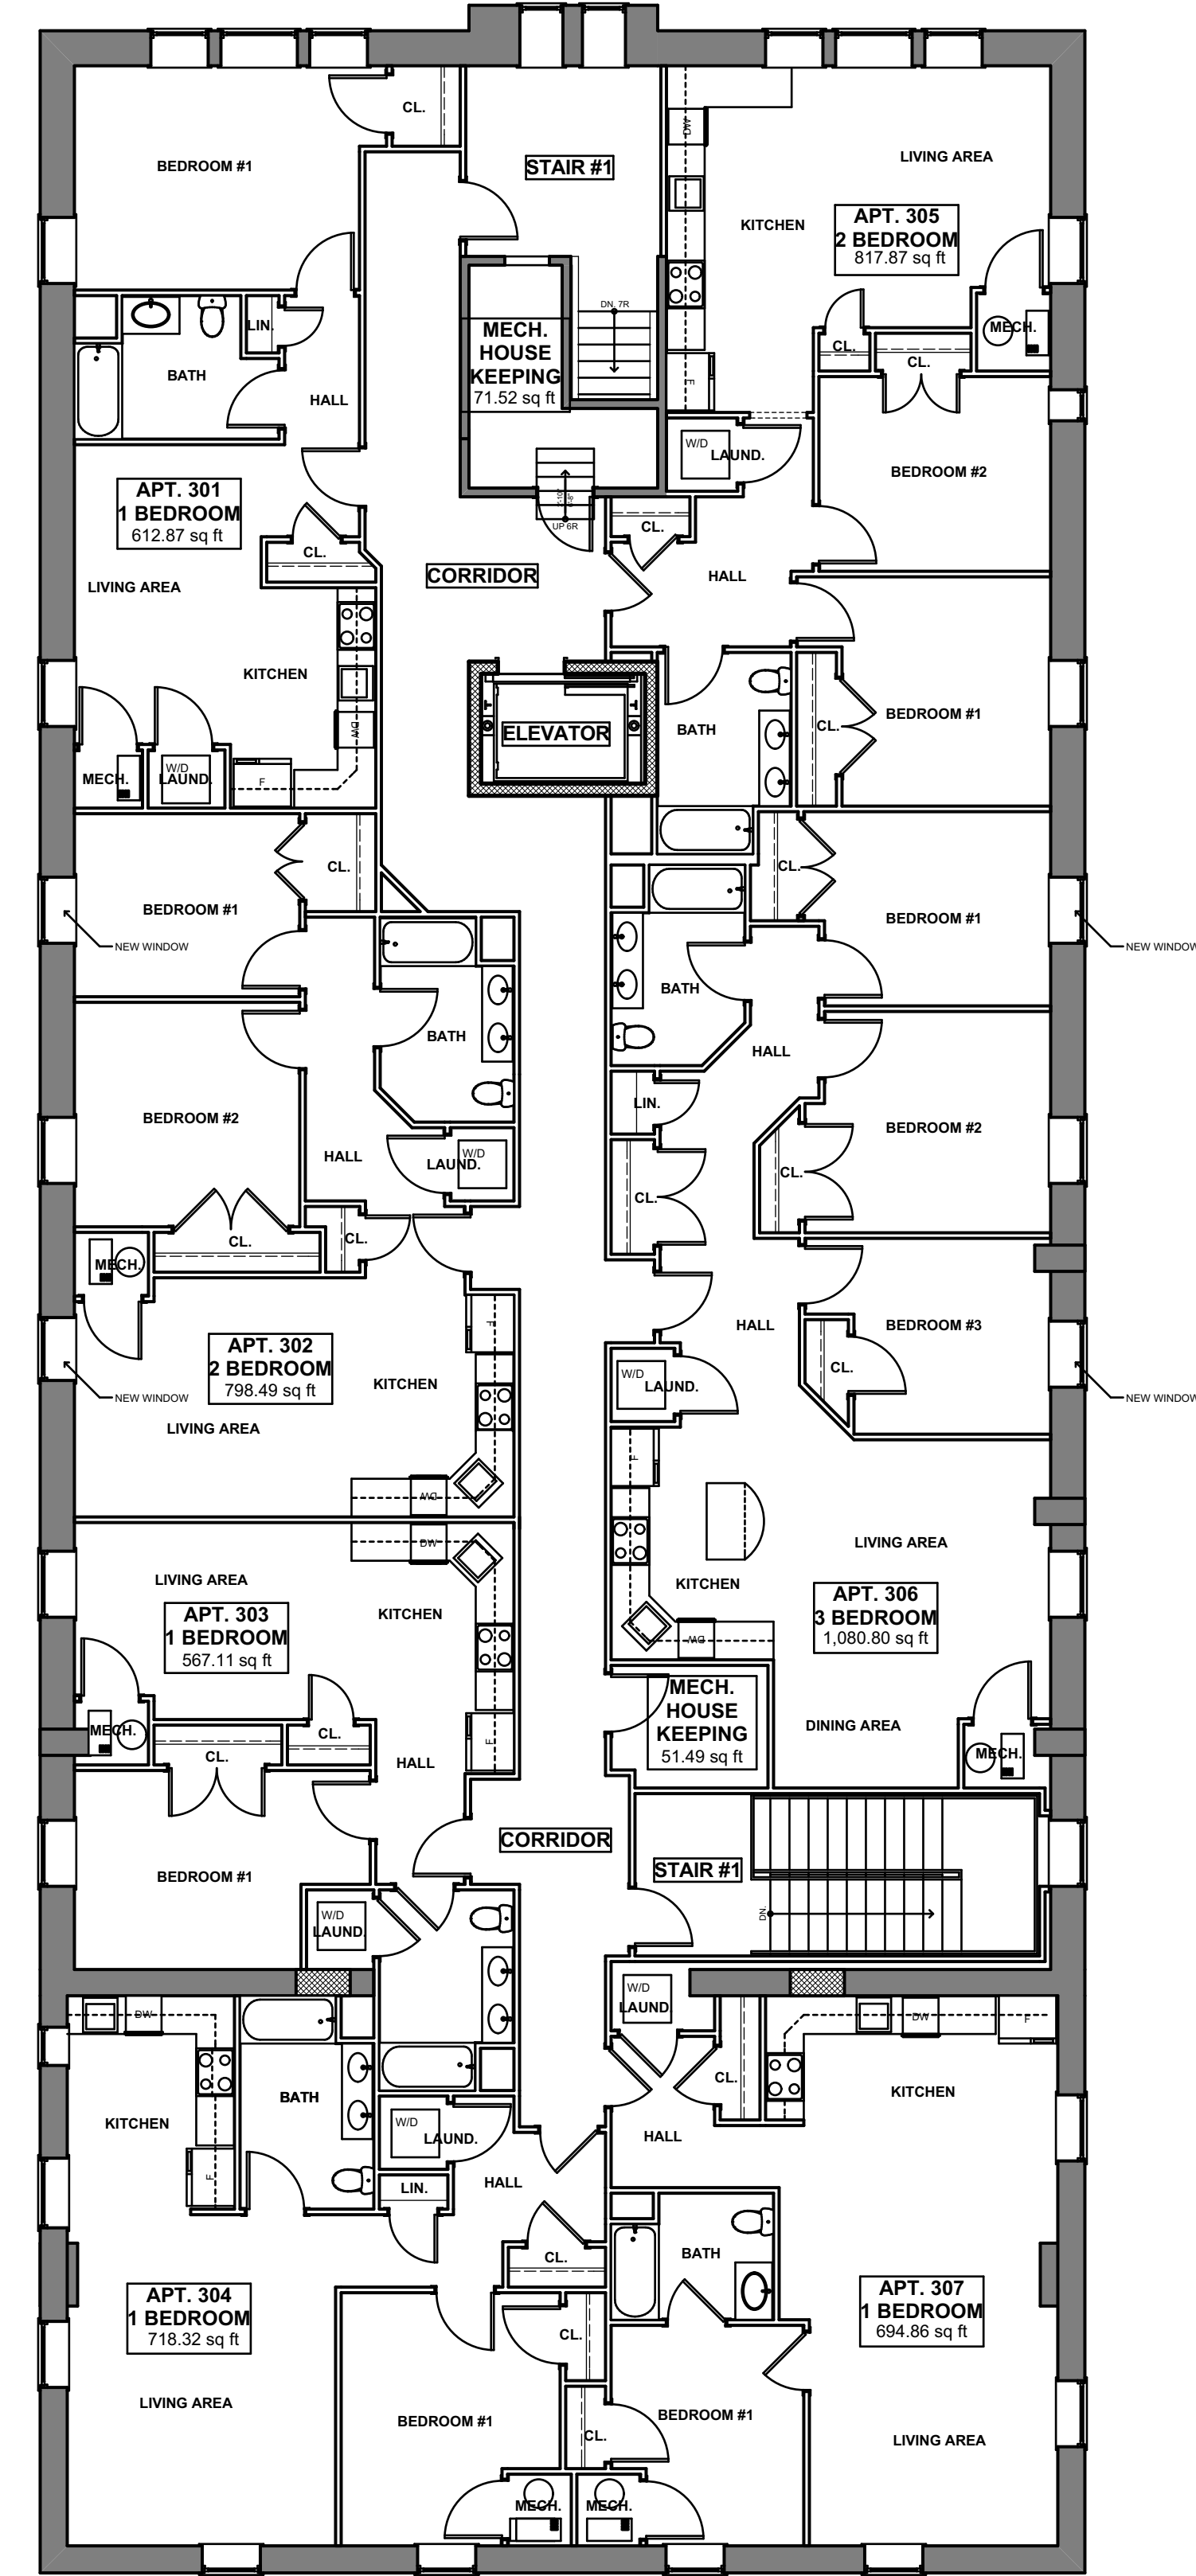

**3** SCHEMATIC THIRD FLOOR PLAN  
SCALE: 1/8" = 1'-0"



CONSULTANTS

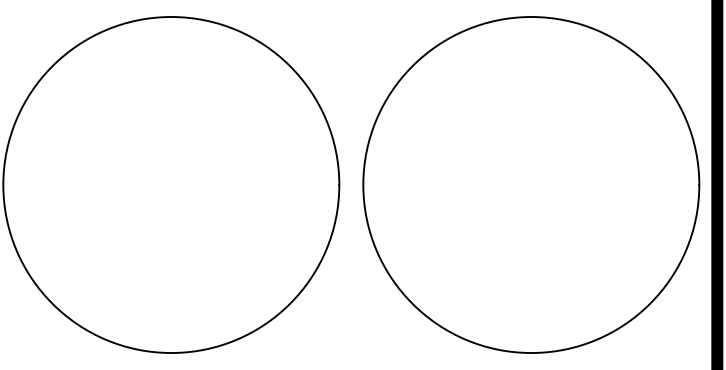

**CUNNINGHAM PIANO BUILDING**

5425-27 GERMANTOWN AVE. PHILADELPHIA, PA

MARK	DATE	DESCRIPTION

PROJECT NO:  
MODEL FILE:  
DRAWN BY: *Kyle T. Meiser*  
CHK'D BY:  
COPYRIGHT MAY 23, 2017

SHEET TITLE  
**SCHEMATIC FLOOR PLANS**

**SK-02**