




**1 BASEMENT PLAN**  
 PL1.0 SCALE: 1/8"=1'-0"

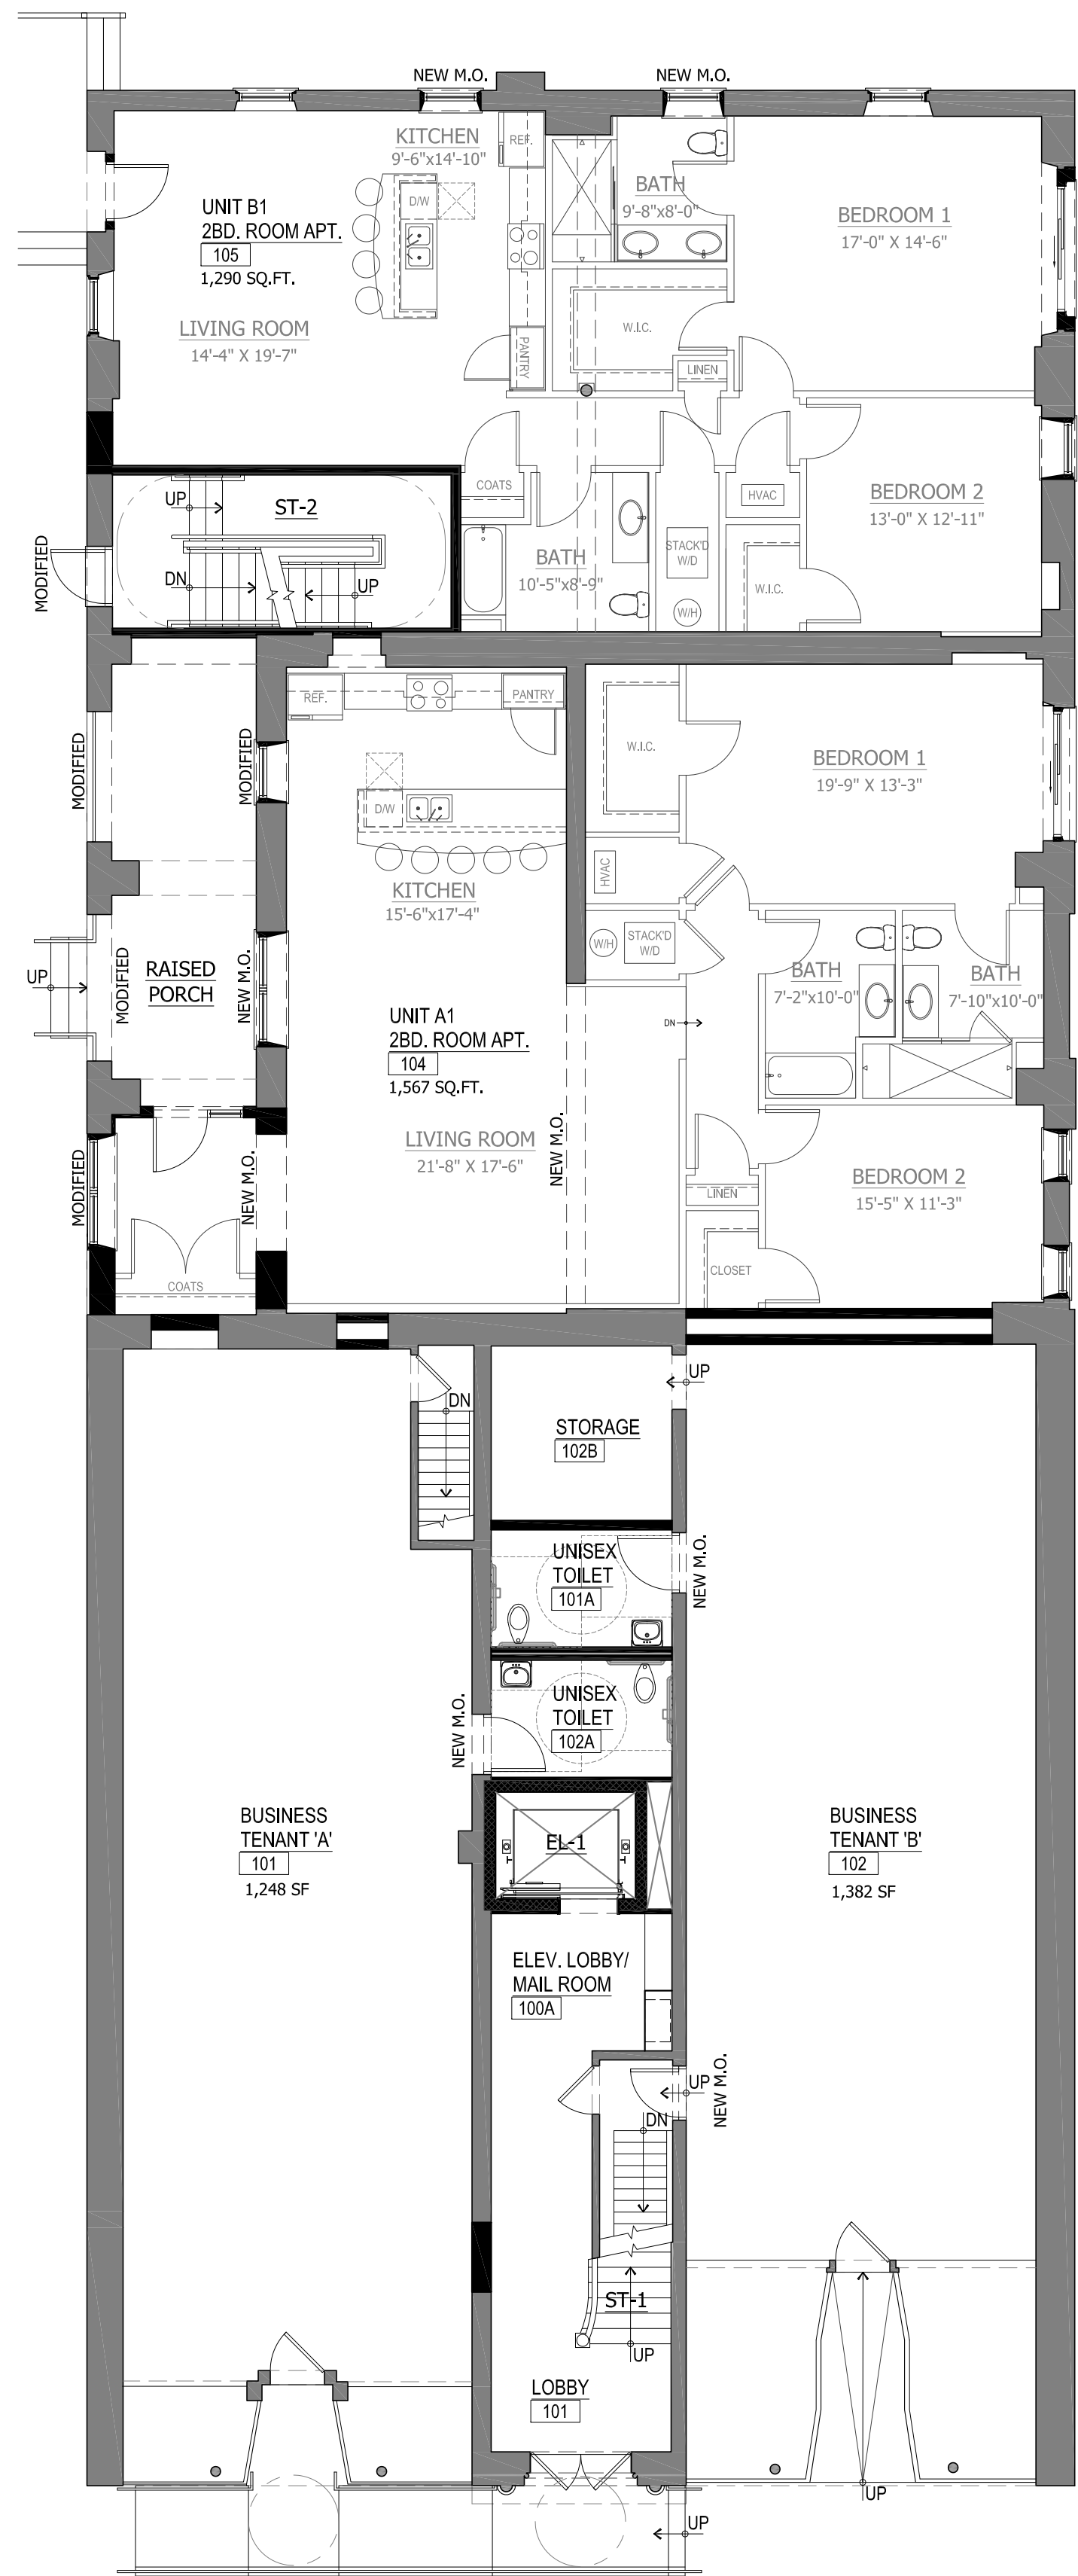

**2 FIRST FLOOR PLAN**  
 PL1.0 SCALE: 1/8"=1'-0"

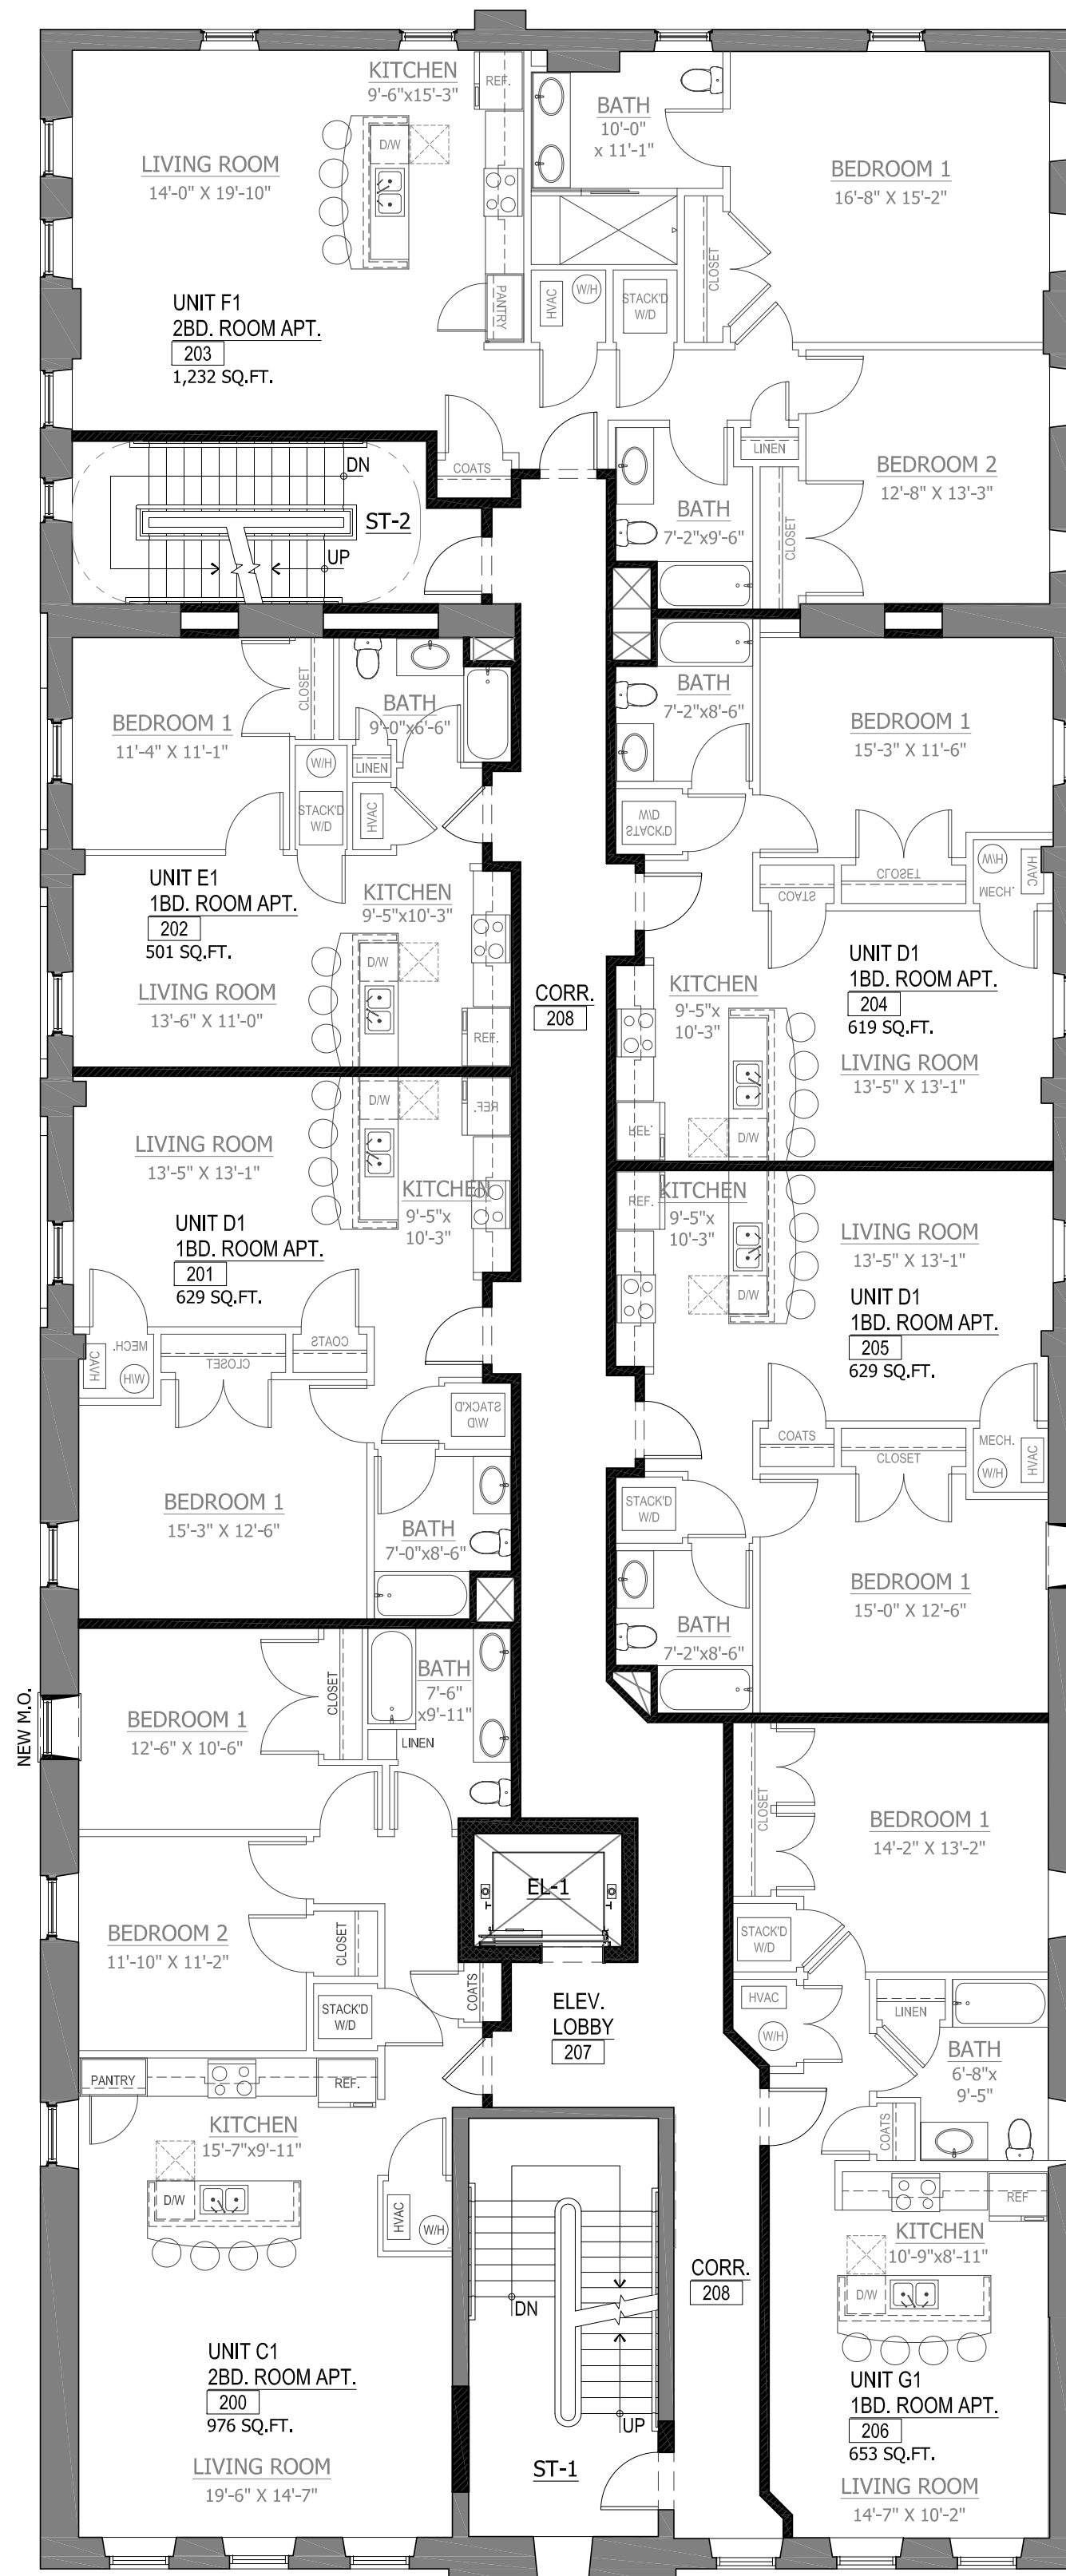

**3 SECOND FLOOR PLAN**  
 PL1.0 SCALE: 1/8"=1'-0"

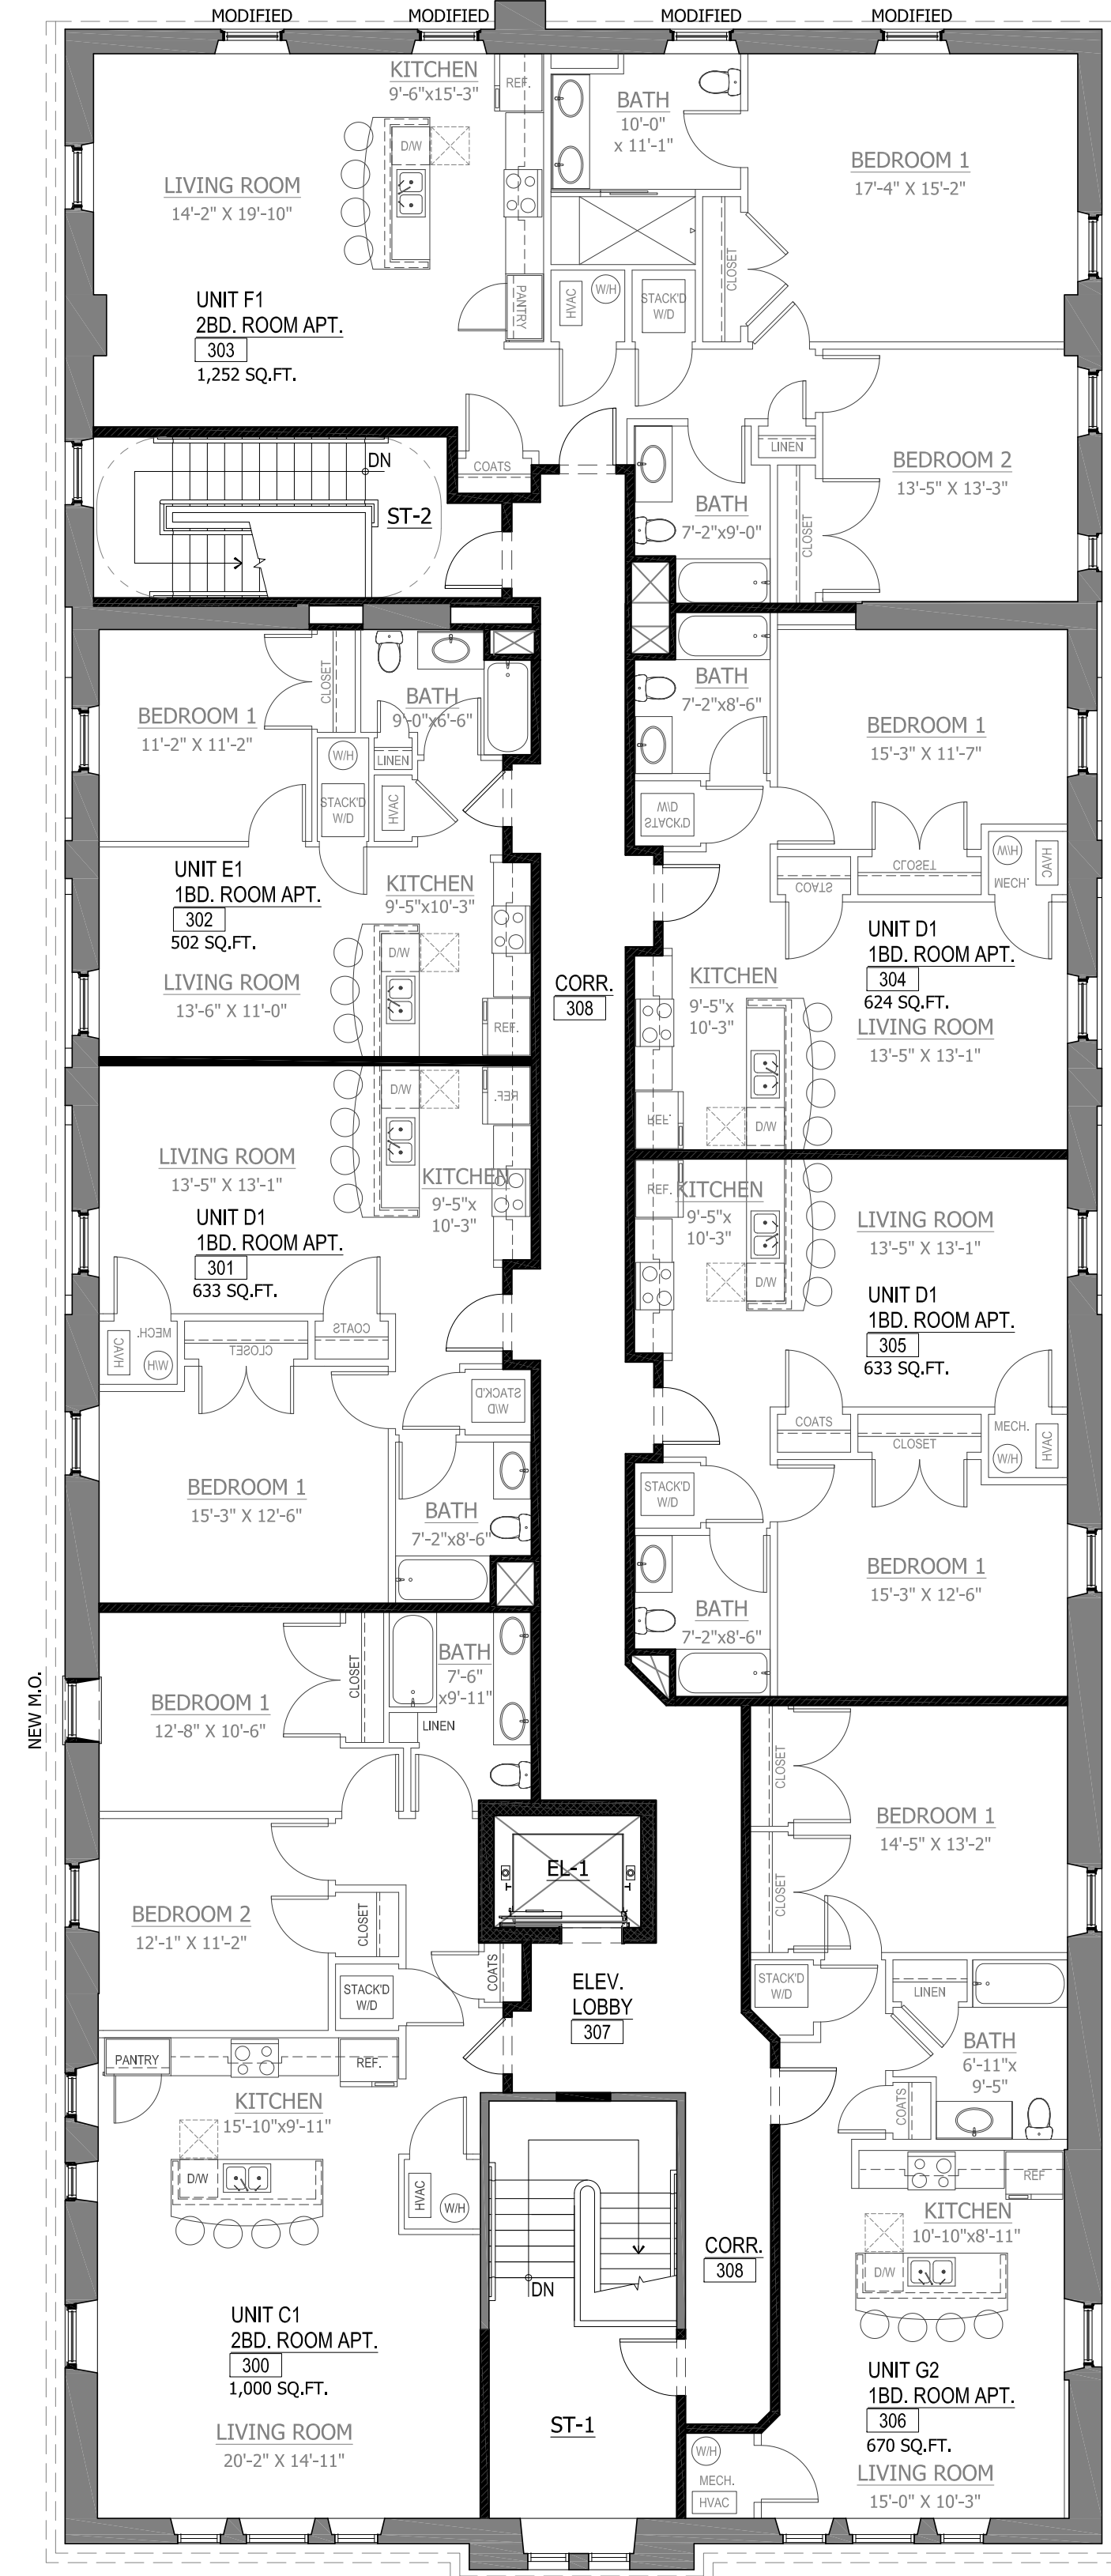


**4 THIRD FLOOR PLAN**  
 PL1.0 SCALE: 1/8"=1'-0"

**UNIT MATRIX**

	STUDIO	1BD/1BATH	2BD/1BATH	2BD/2BATH	3BD/2BATH
FIRST FLOOR	0	0	0	2	0
SECOND FLOOR	0	5	1	1	0
THIRD FLOOR	0	5	1	1	0
TOTAL (16)	0	10	2	4	0

NOT FOR CONSTRUCTION

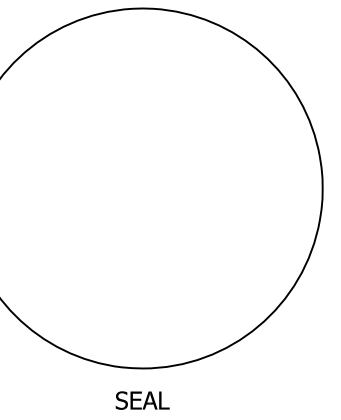

PROJECT NAME:  
**MARKET SQUARE APARTMENTS**

5423 GERMANTOWN AVE.  
 PHILADELPHIA, PA 19144

PROJECT NO: 1834

ISSUED FOR	DATE

PROPOSED FLOOR PLANS

SHEET NO.

**PL1.0**

09/24/18 ISSUED FOR OWNER REVIEW - NOT FOR CONSTRUCTION