




**PHILLYOFFICERETAIL.COM**  
The answer to your office, retail & residential needs

CONSULTANTS

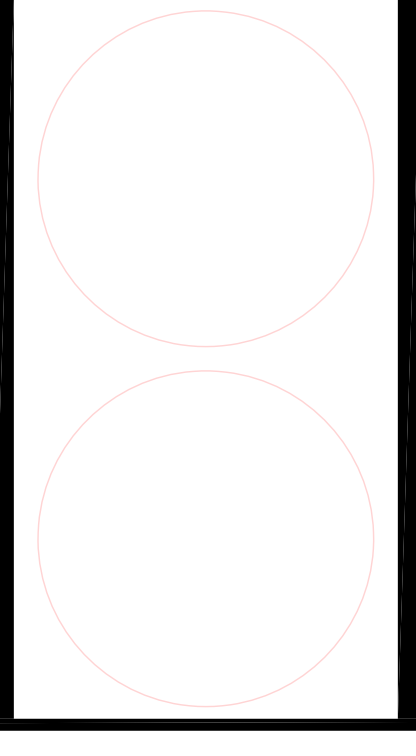

**30 PELHAM ROAD  
PHILADELPHIA, PA 19119**


MARK	DATE	DESCRIPTION
1/1		

PROJECT NO:  
MODEL FILE:  
DRAWN BY: RJR - RAYLEGER ASSOC  
CHK'D BY: Kyle T. Meiser  
COPYRIGHT

SHEET TITLE  
**FRONT ELEVATION**

JULY 11, 2019

**A2-0**

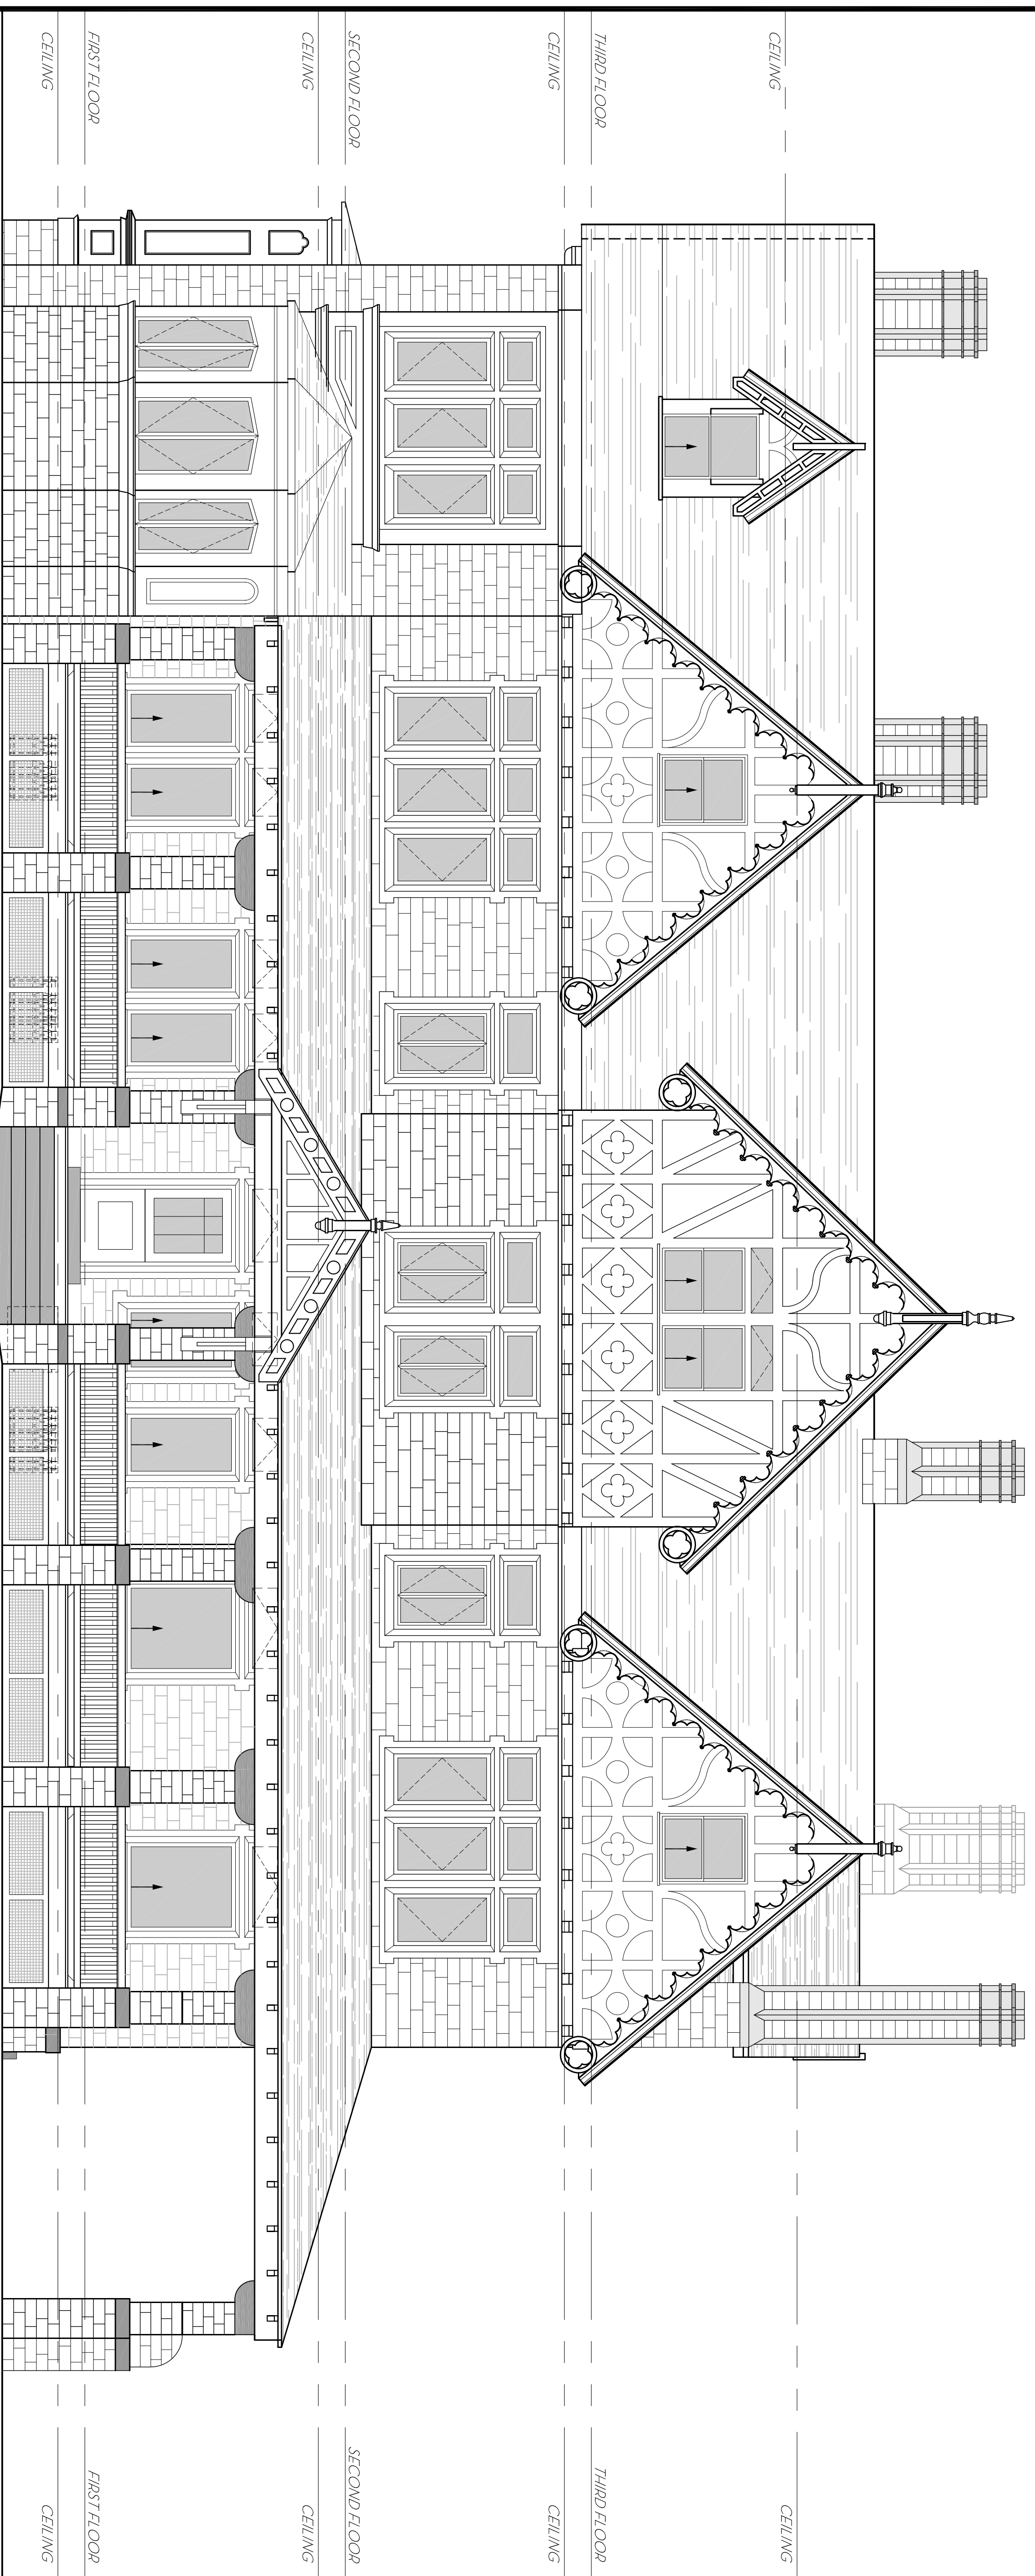


1 FRONT ELEVATION  
A2-0 SCALE: 1/4" = 1'-0"



**PHILLYOFFICERETAIL.COM**  
The answer to your office, retail & residential needs

CONSULTANTS

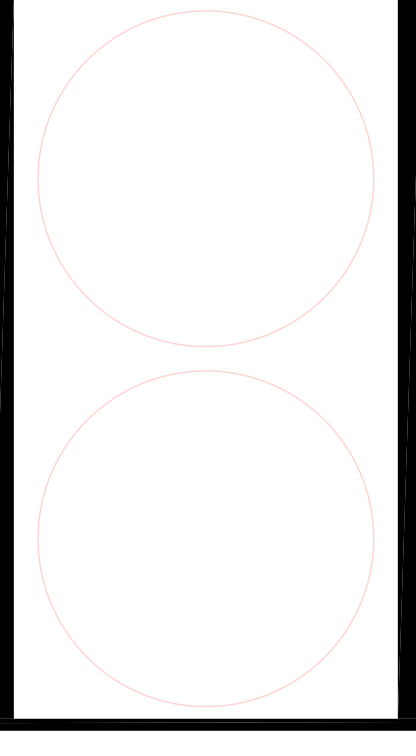

**30 PELHAM ROAD  
PHILADELPHIA, PA 19119**


MARK	DATE	DESCRIPTION
1/1		
PROJECT NO:		
MODEL FILE:		
DRAWN BY: RJR - RAYLEGER ASSOC		
CHKD BY: Kyle T. Meiser		
COPYRIGHT		

SHEET TITLE

**RIGHT SIDE ELEVATION**

JULY 11, 2019

**A2-1**

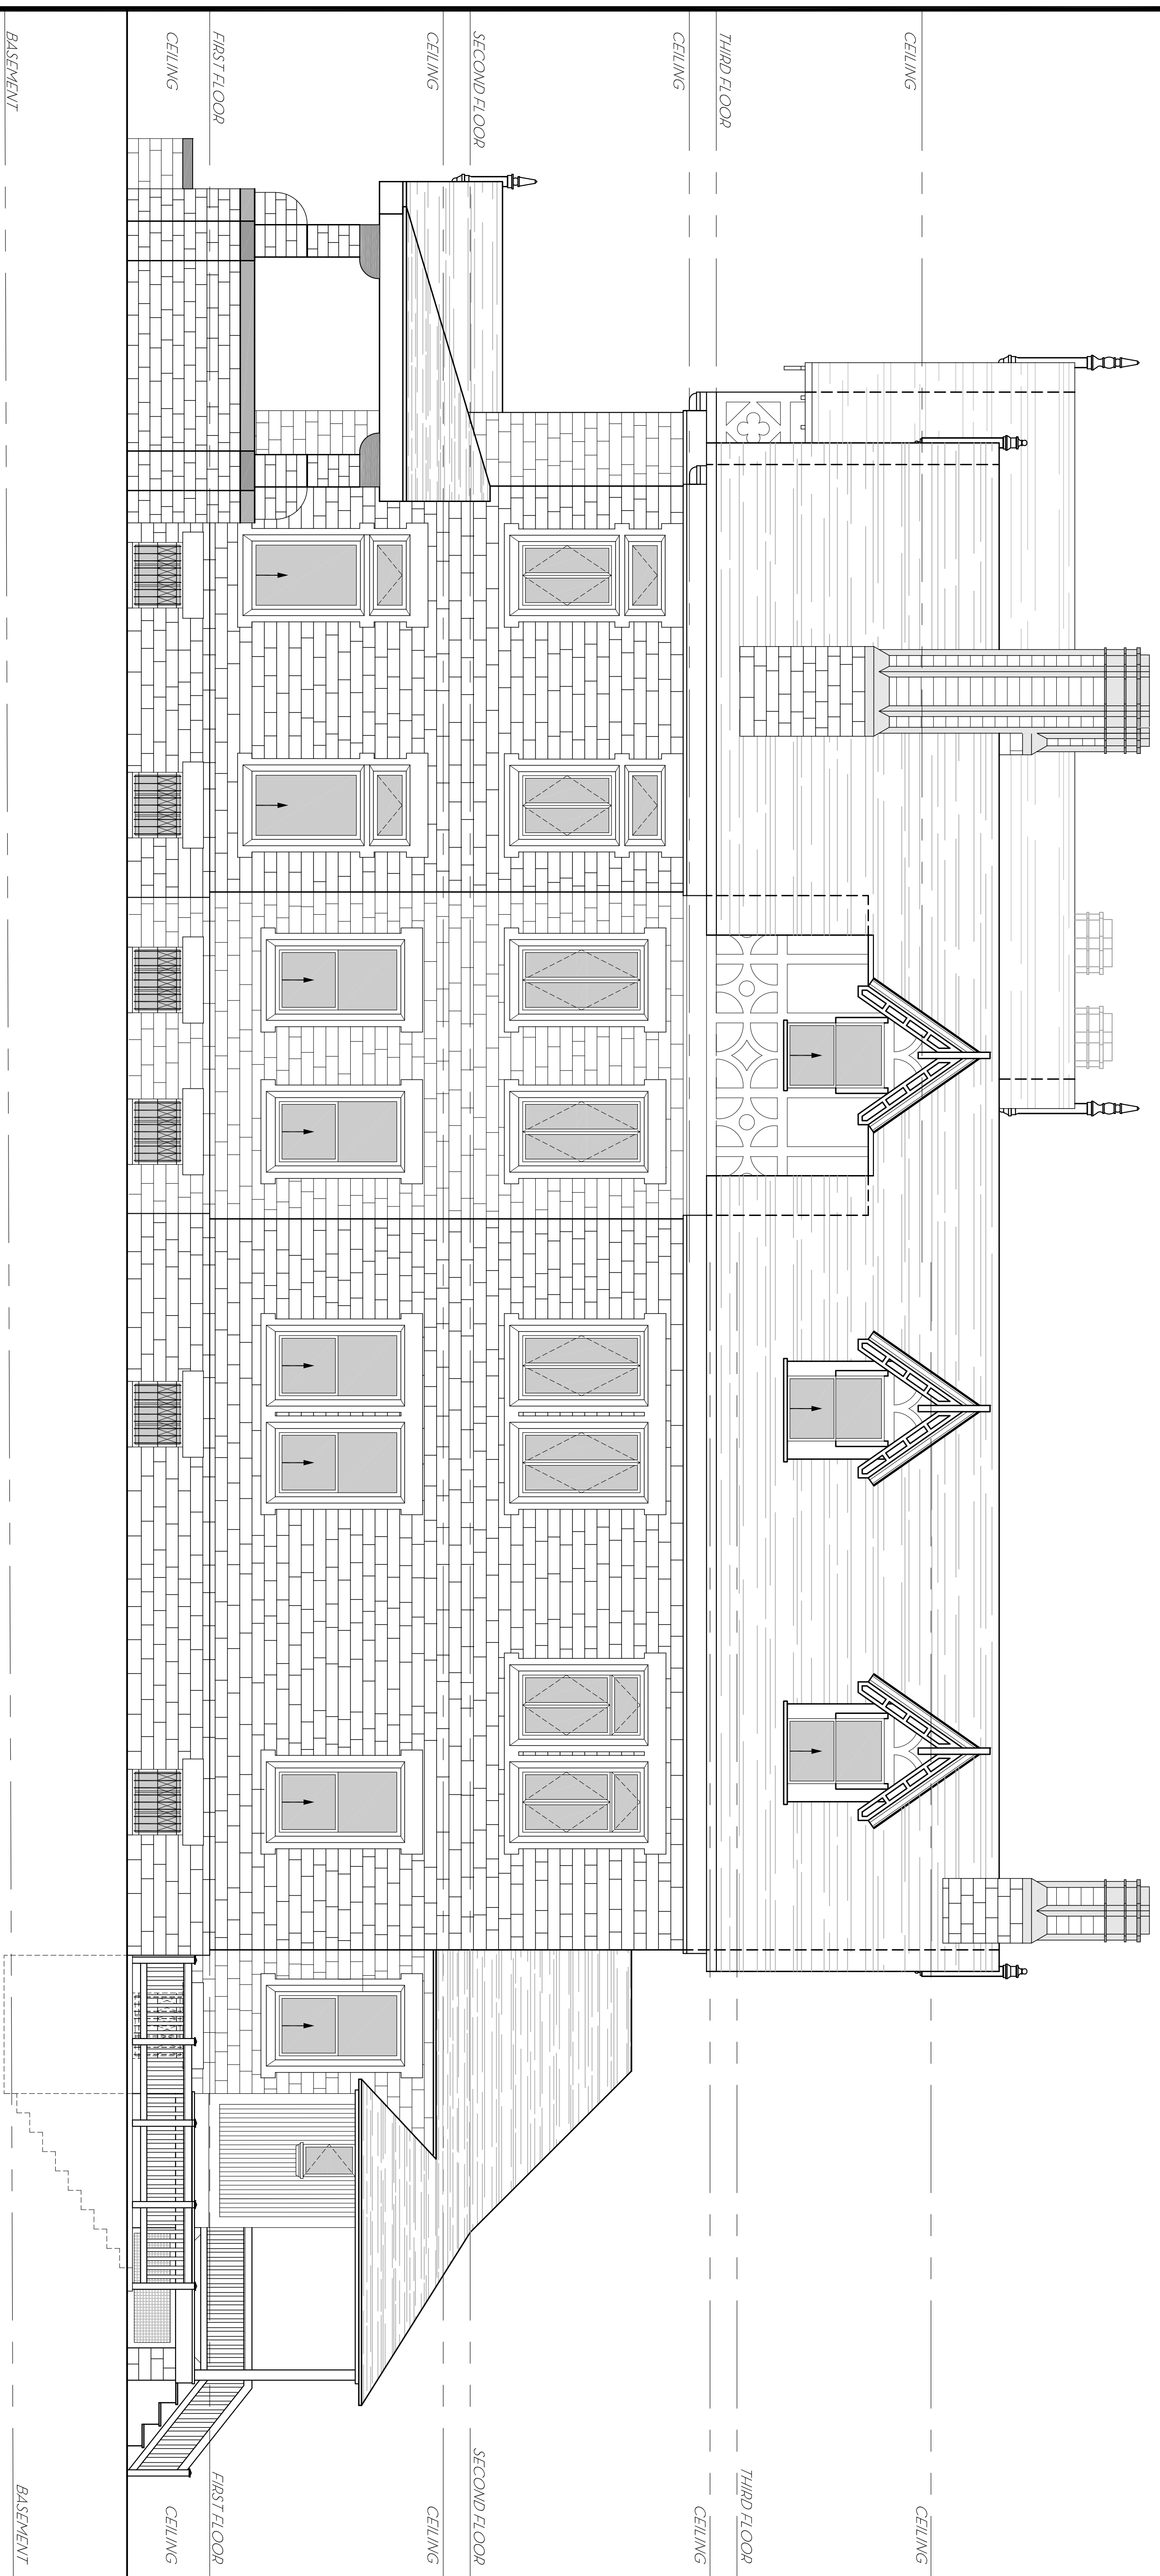


**1** RIGHT SIDE ELEVATION  
SCALE: 1/4" = 1'-0"





**PHILLYOFFICERETAIL.COM**  
The answer to your office, retail & residential needs

CONSULTANTS

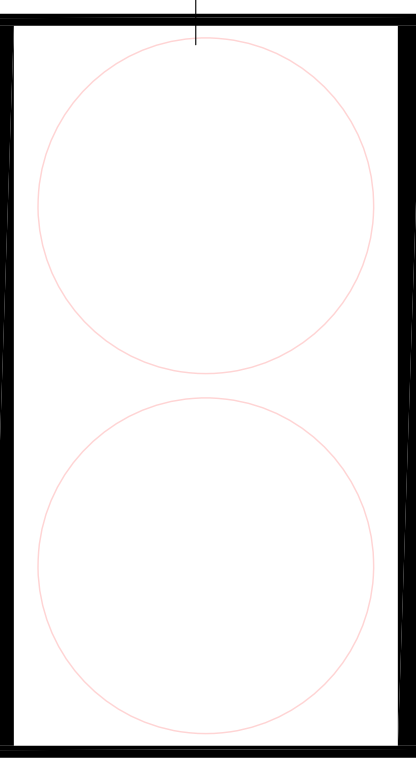

**30 PELHAM ROAD**  
**PHILADELPHIA, PA 19119**


MARK	DATE	DESCRIPTION
1/1		

PROJECT NO:  
MODEL FILE:  
DRAWN BY: RJR - RAYLEGER ASSOC  
CHKD BY: Kyle T. Meiser  
COPYRIGHT

SHEET TITLE  
**LEFT SIDE ELEVATION**

JULY 11, 2019

**A2-3**

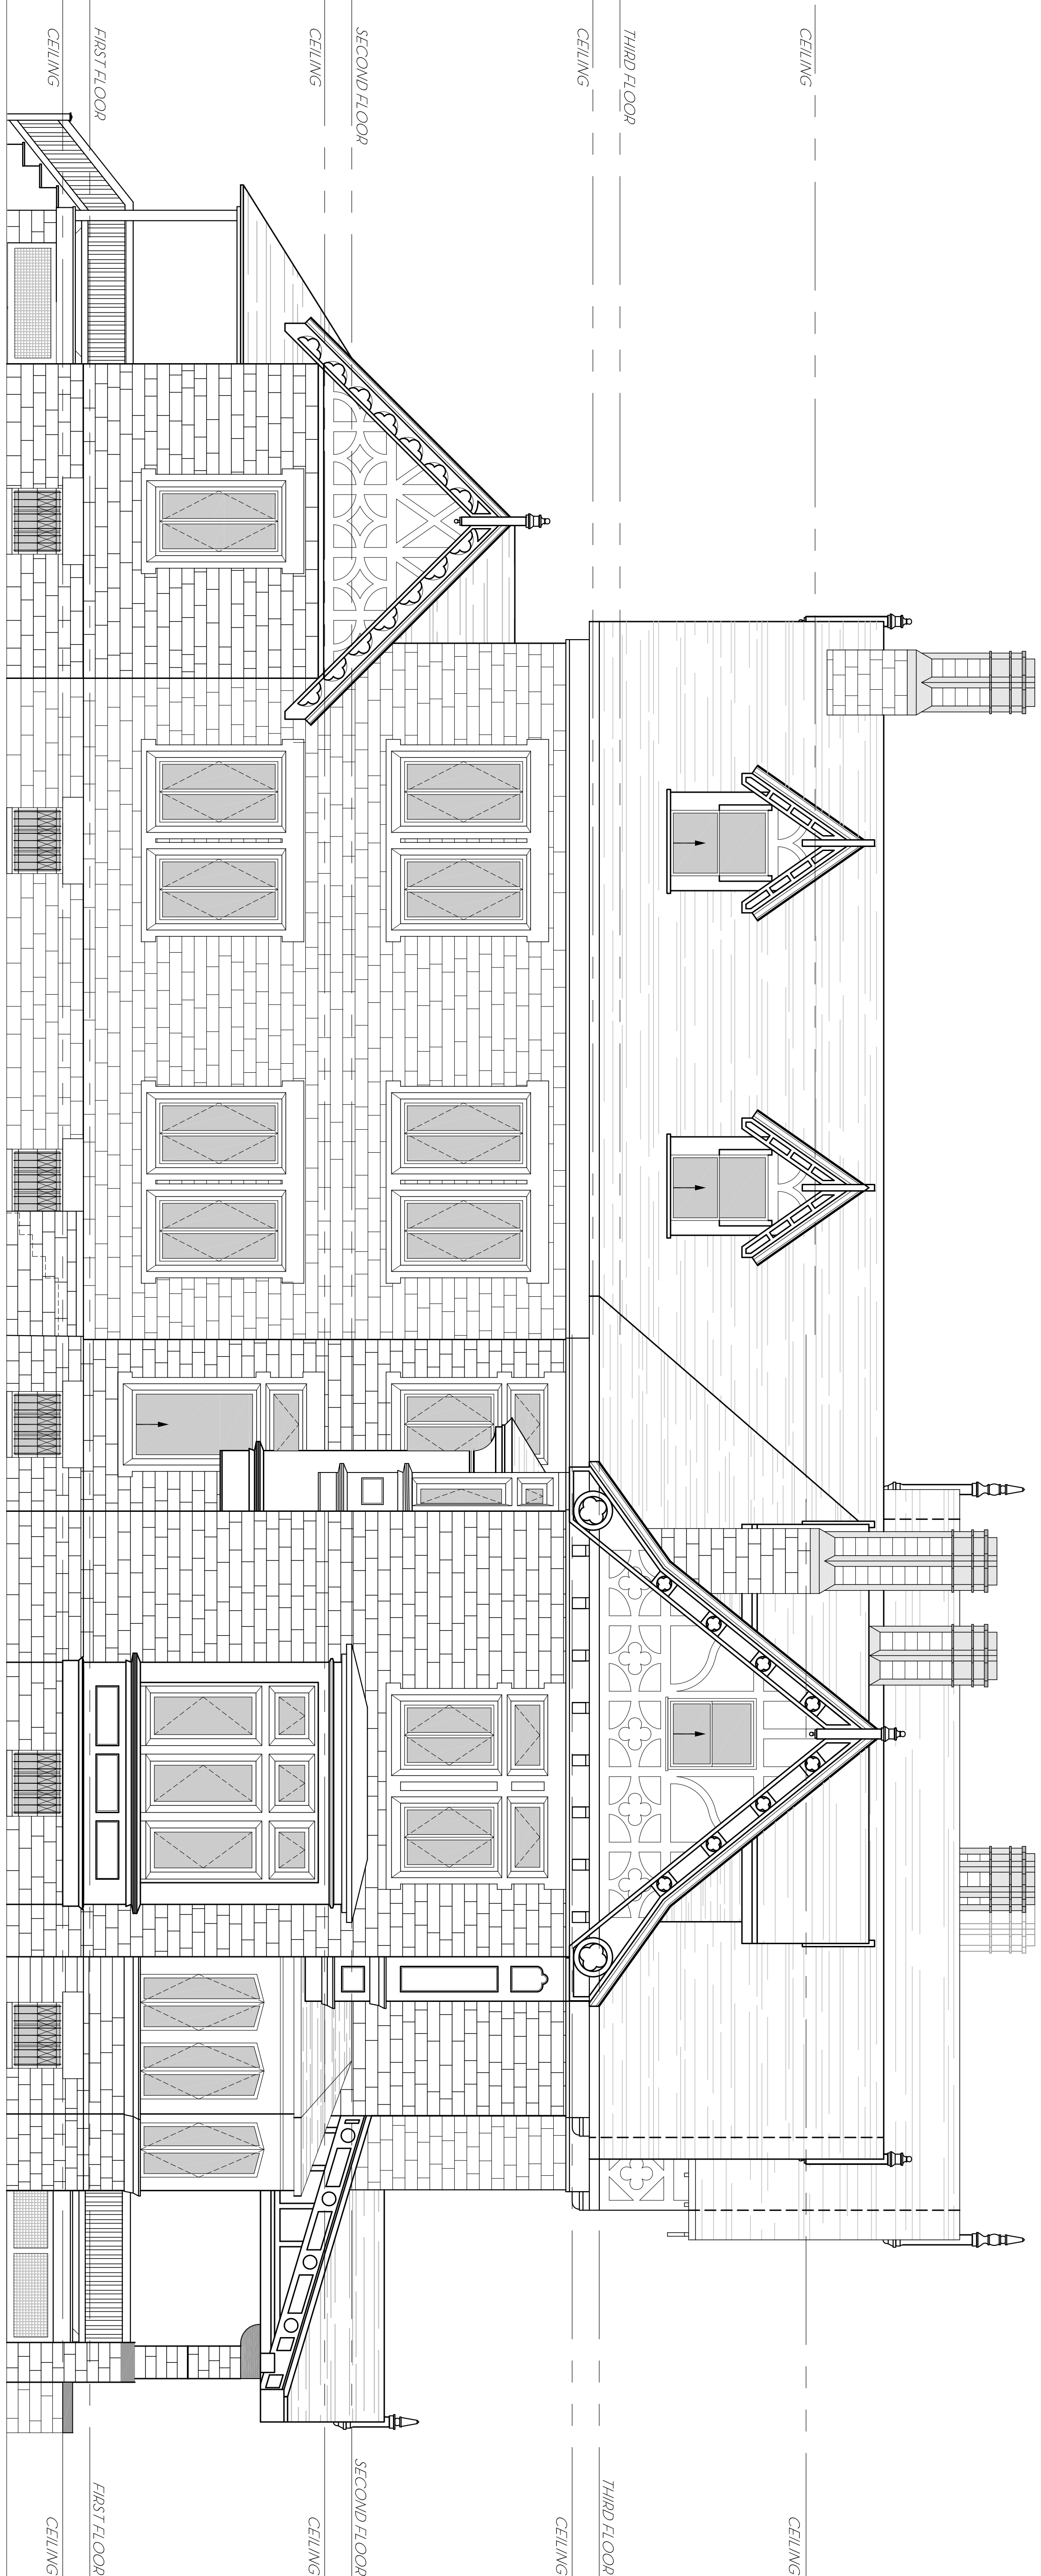

1 LEFT SIDE ELEVATION  
A2.3 SCALE: 1/4"=1'-0"

BASEMENT  
FIRST FLOOR  
CEILING  
SECOND FLOOR  
CEILING  
THIRD FLOOR  
CEILING  
BASEMENT  
FIRST FLOOR  
CEILING  
SECOND FLOOR  
CEILING  
THIRD FLOOR  
CEILING  
BASEMENT