

CONSULTANTS

20 WEST  
MT. PLEASANT


12/15/15

SHEET TITLE

THIRD FLOOR

SK-7

SHEET 11 OF 18

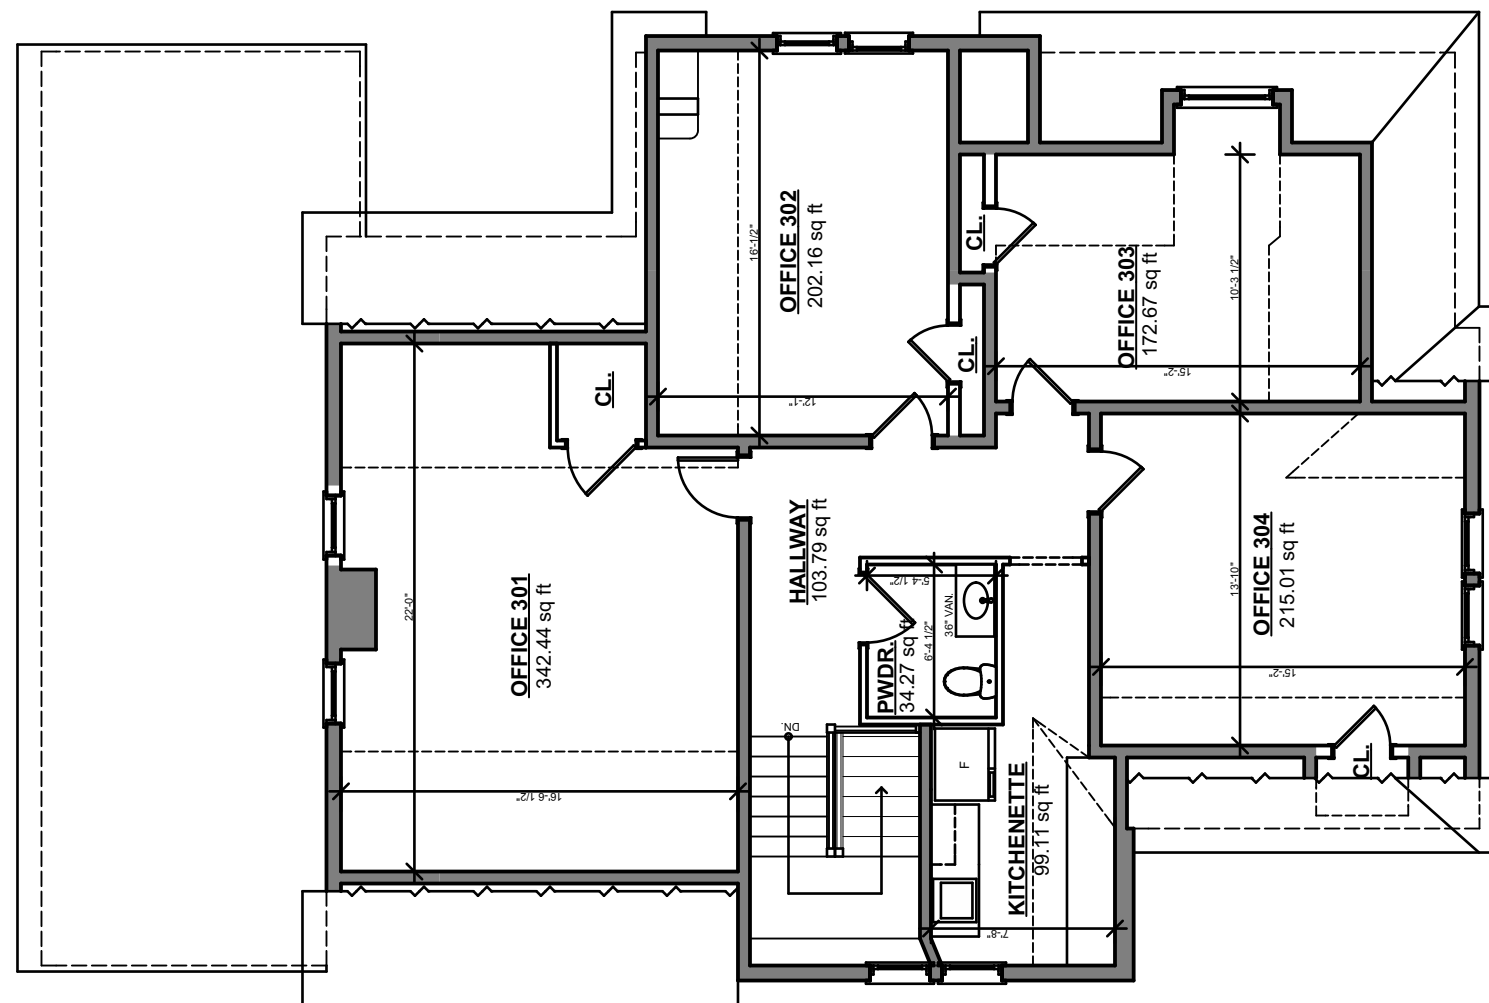

THIRD FLOOR TOTAL 1,298.81 sq ft  
RENTABLE OFFICE AREA 959.37 sq ft  
COMMON AREA 344.31 sq ft

**7058 GERMANTOWN AVE.**  
**THIRD FLOOR PLAN**