




PHILLYOFFICERETAIL.COM
The answer to your office, retail & residential needs

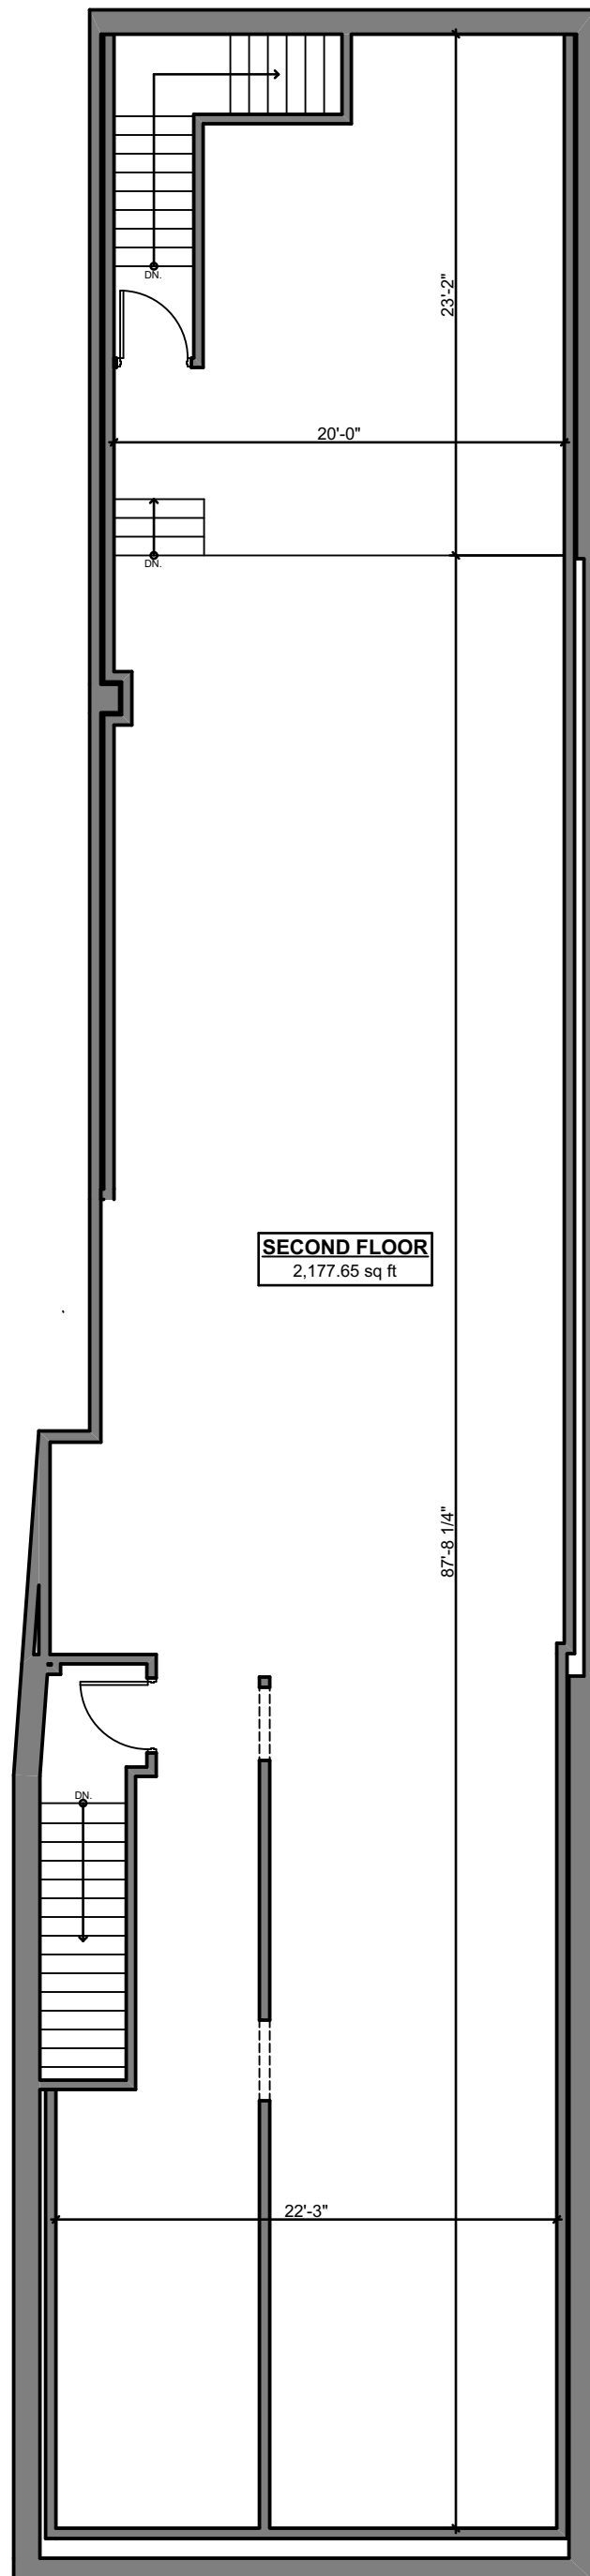

**5727
GERMANTOWN AVE.**

SECOND FLOOR
2,177.65 sq ft

1

EXISTING SECOND FLOOR PLAN

SCALE: 1/8" = 1'-0"

APRIL 12, 2019