


1 FIRST FLOOR FRAMING PLAN
SCALE: 1/4" = 1'-0"

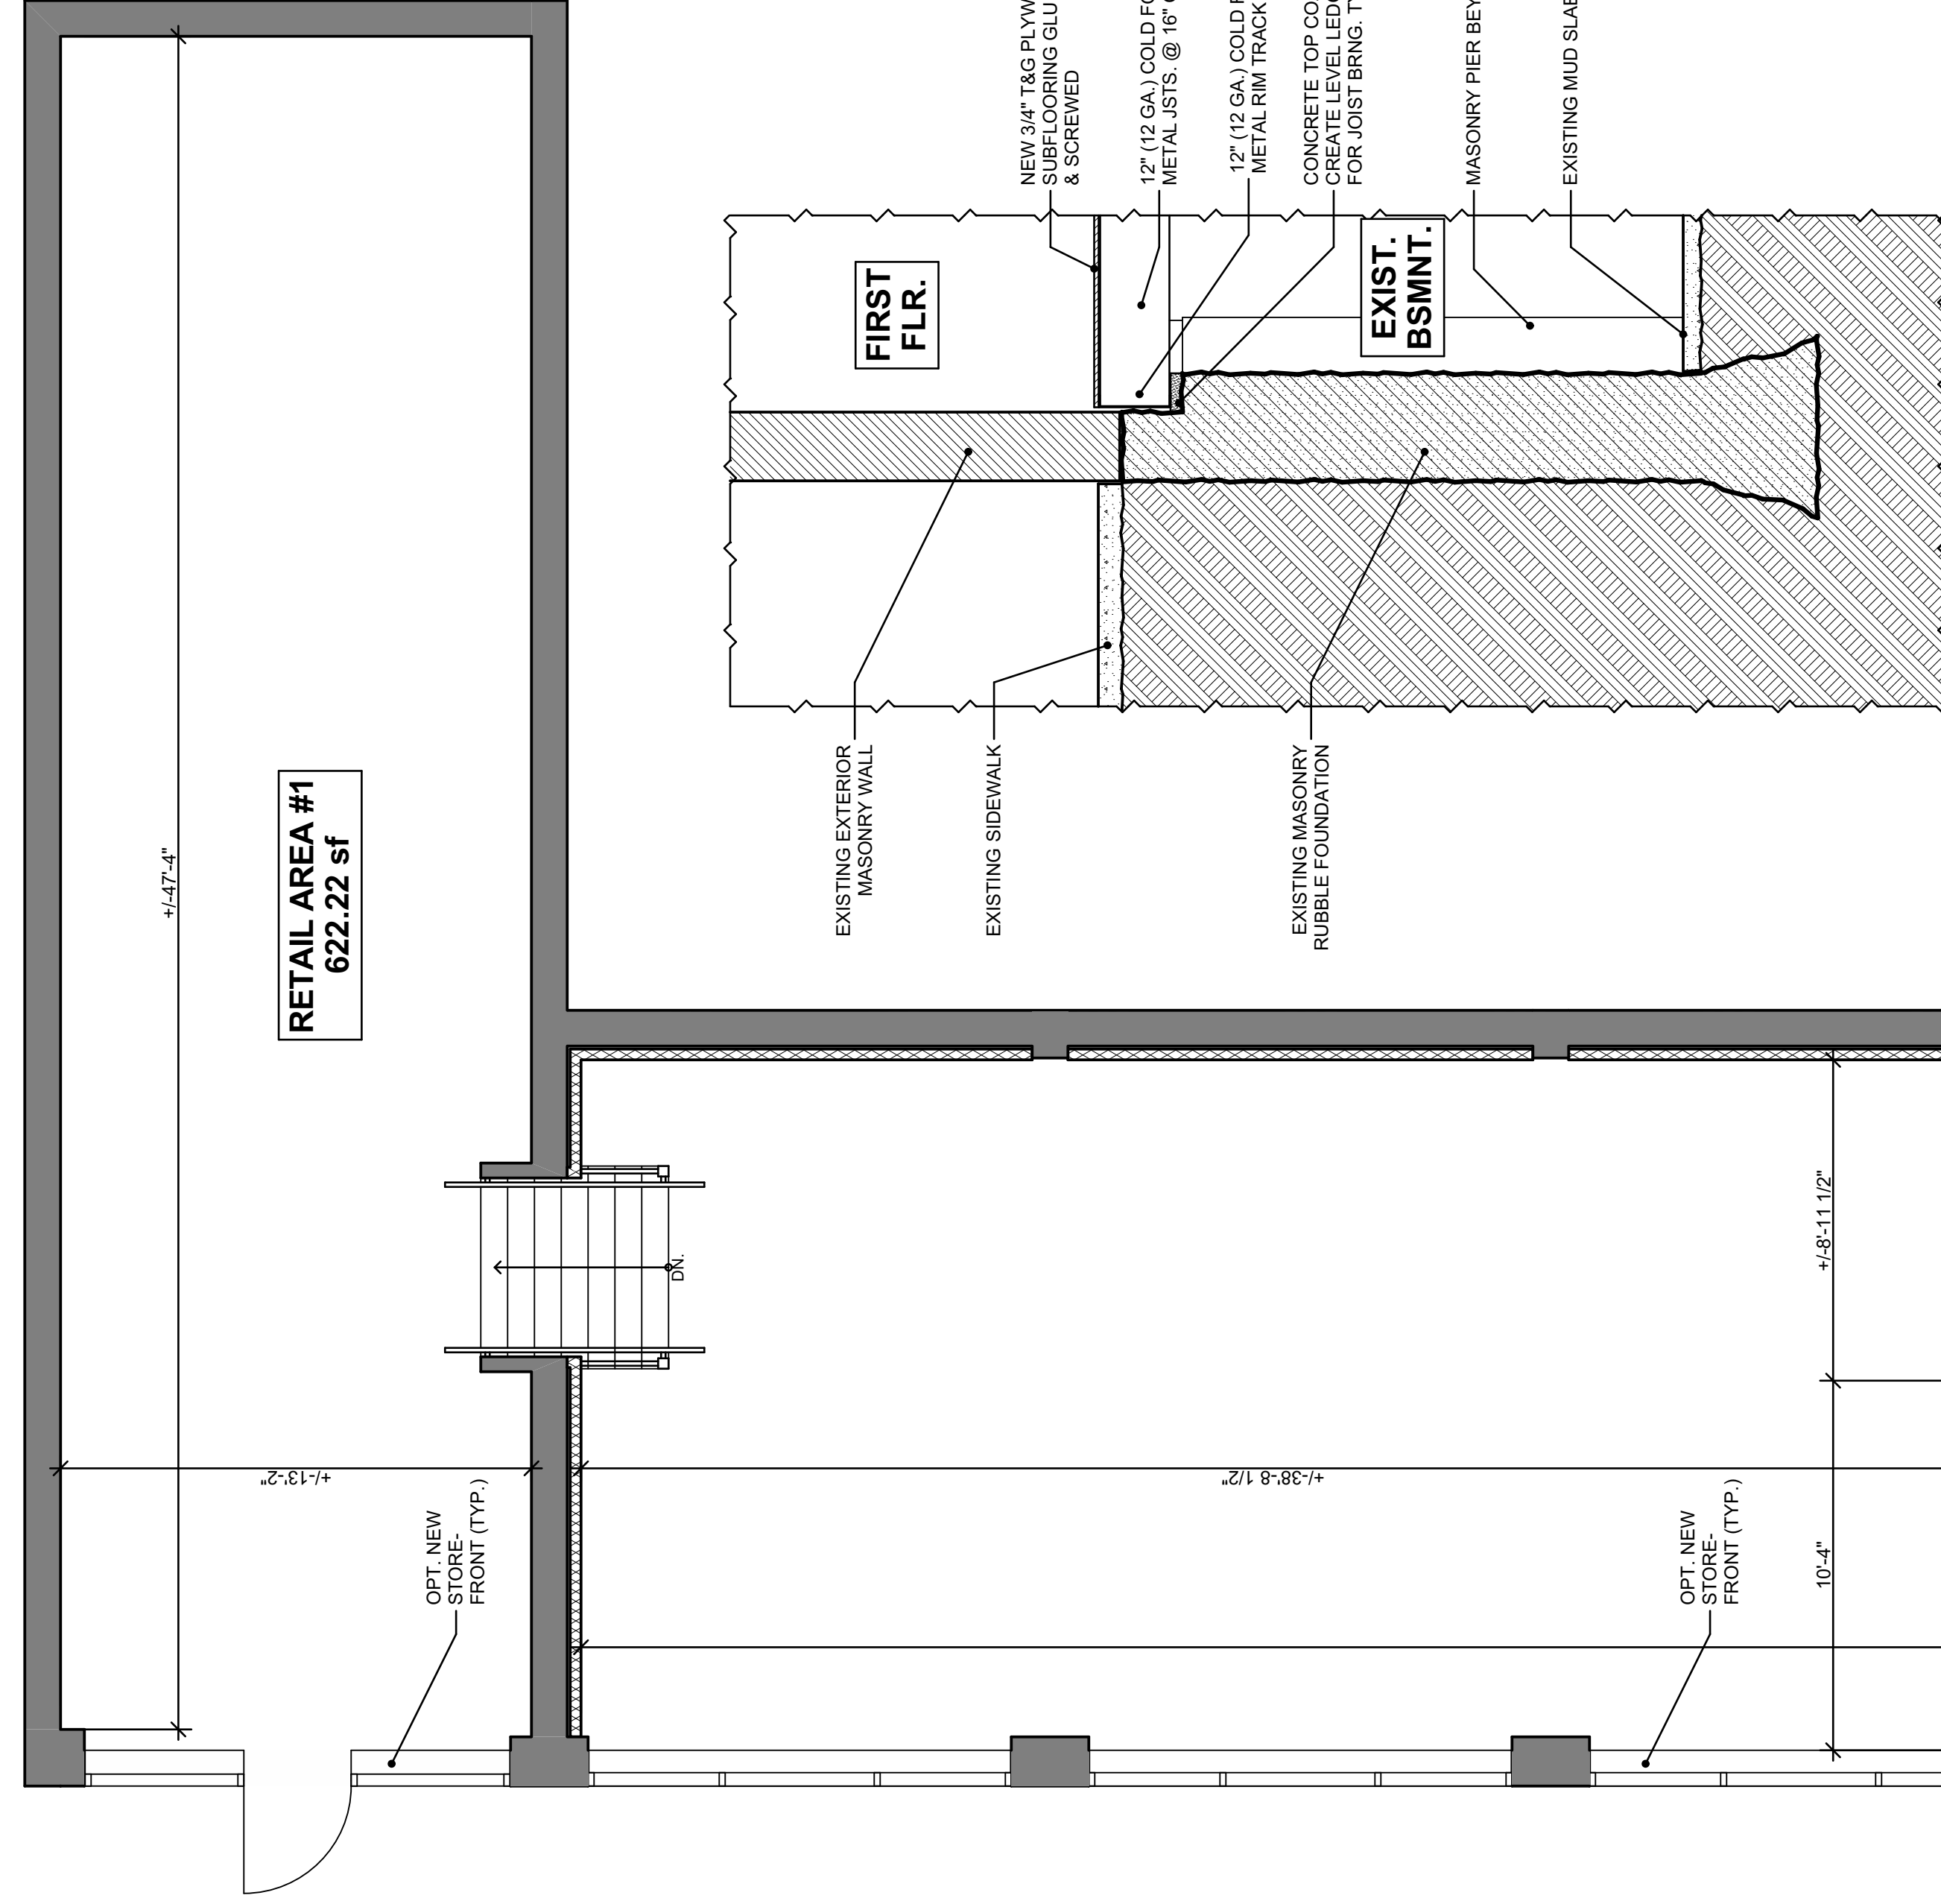


3 TYPICAL FOUND. WALL SECTION
SCALE: 1/2" = 1'-0"

RETAIL AREA #1
622.22 sf

RETAIL AREA #1
1634.94 sf



CONSULTANTS

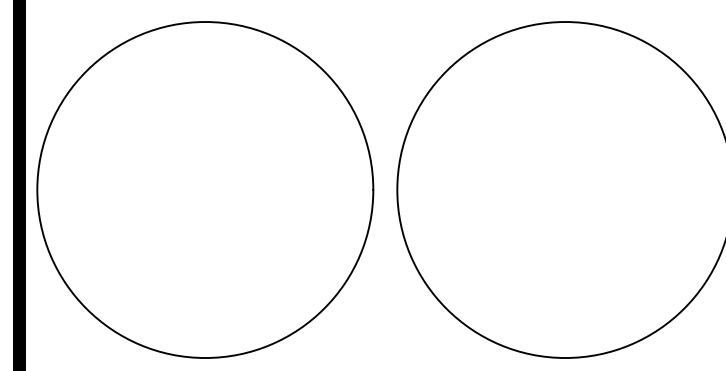

FLOOR REPLACEMENT & INTERIOR RENOVATIONS:
400 W. CHELTON AVE.
PHILADELPHIA, PA
400 W. CHELTON AVE.

MARK	DATE	DESCRIPTION

PROJECT NO:
MODEL FILE:
DRAWN BY: *Kyle T. Meiser*
CHK'D BY:
COPYRIGHT 10.03.18

SHEET TITLE
FIRST FLOOR FRAMING & RENOVATION PLANS