



1 FRAMING PLAN
SCALE: 1/4" = 1'-0"



2 PROPOSED FIRST FLOOR
SCALE: 1/4" = 1'-0"

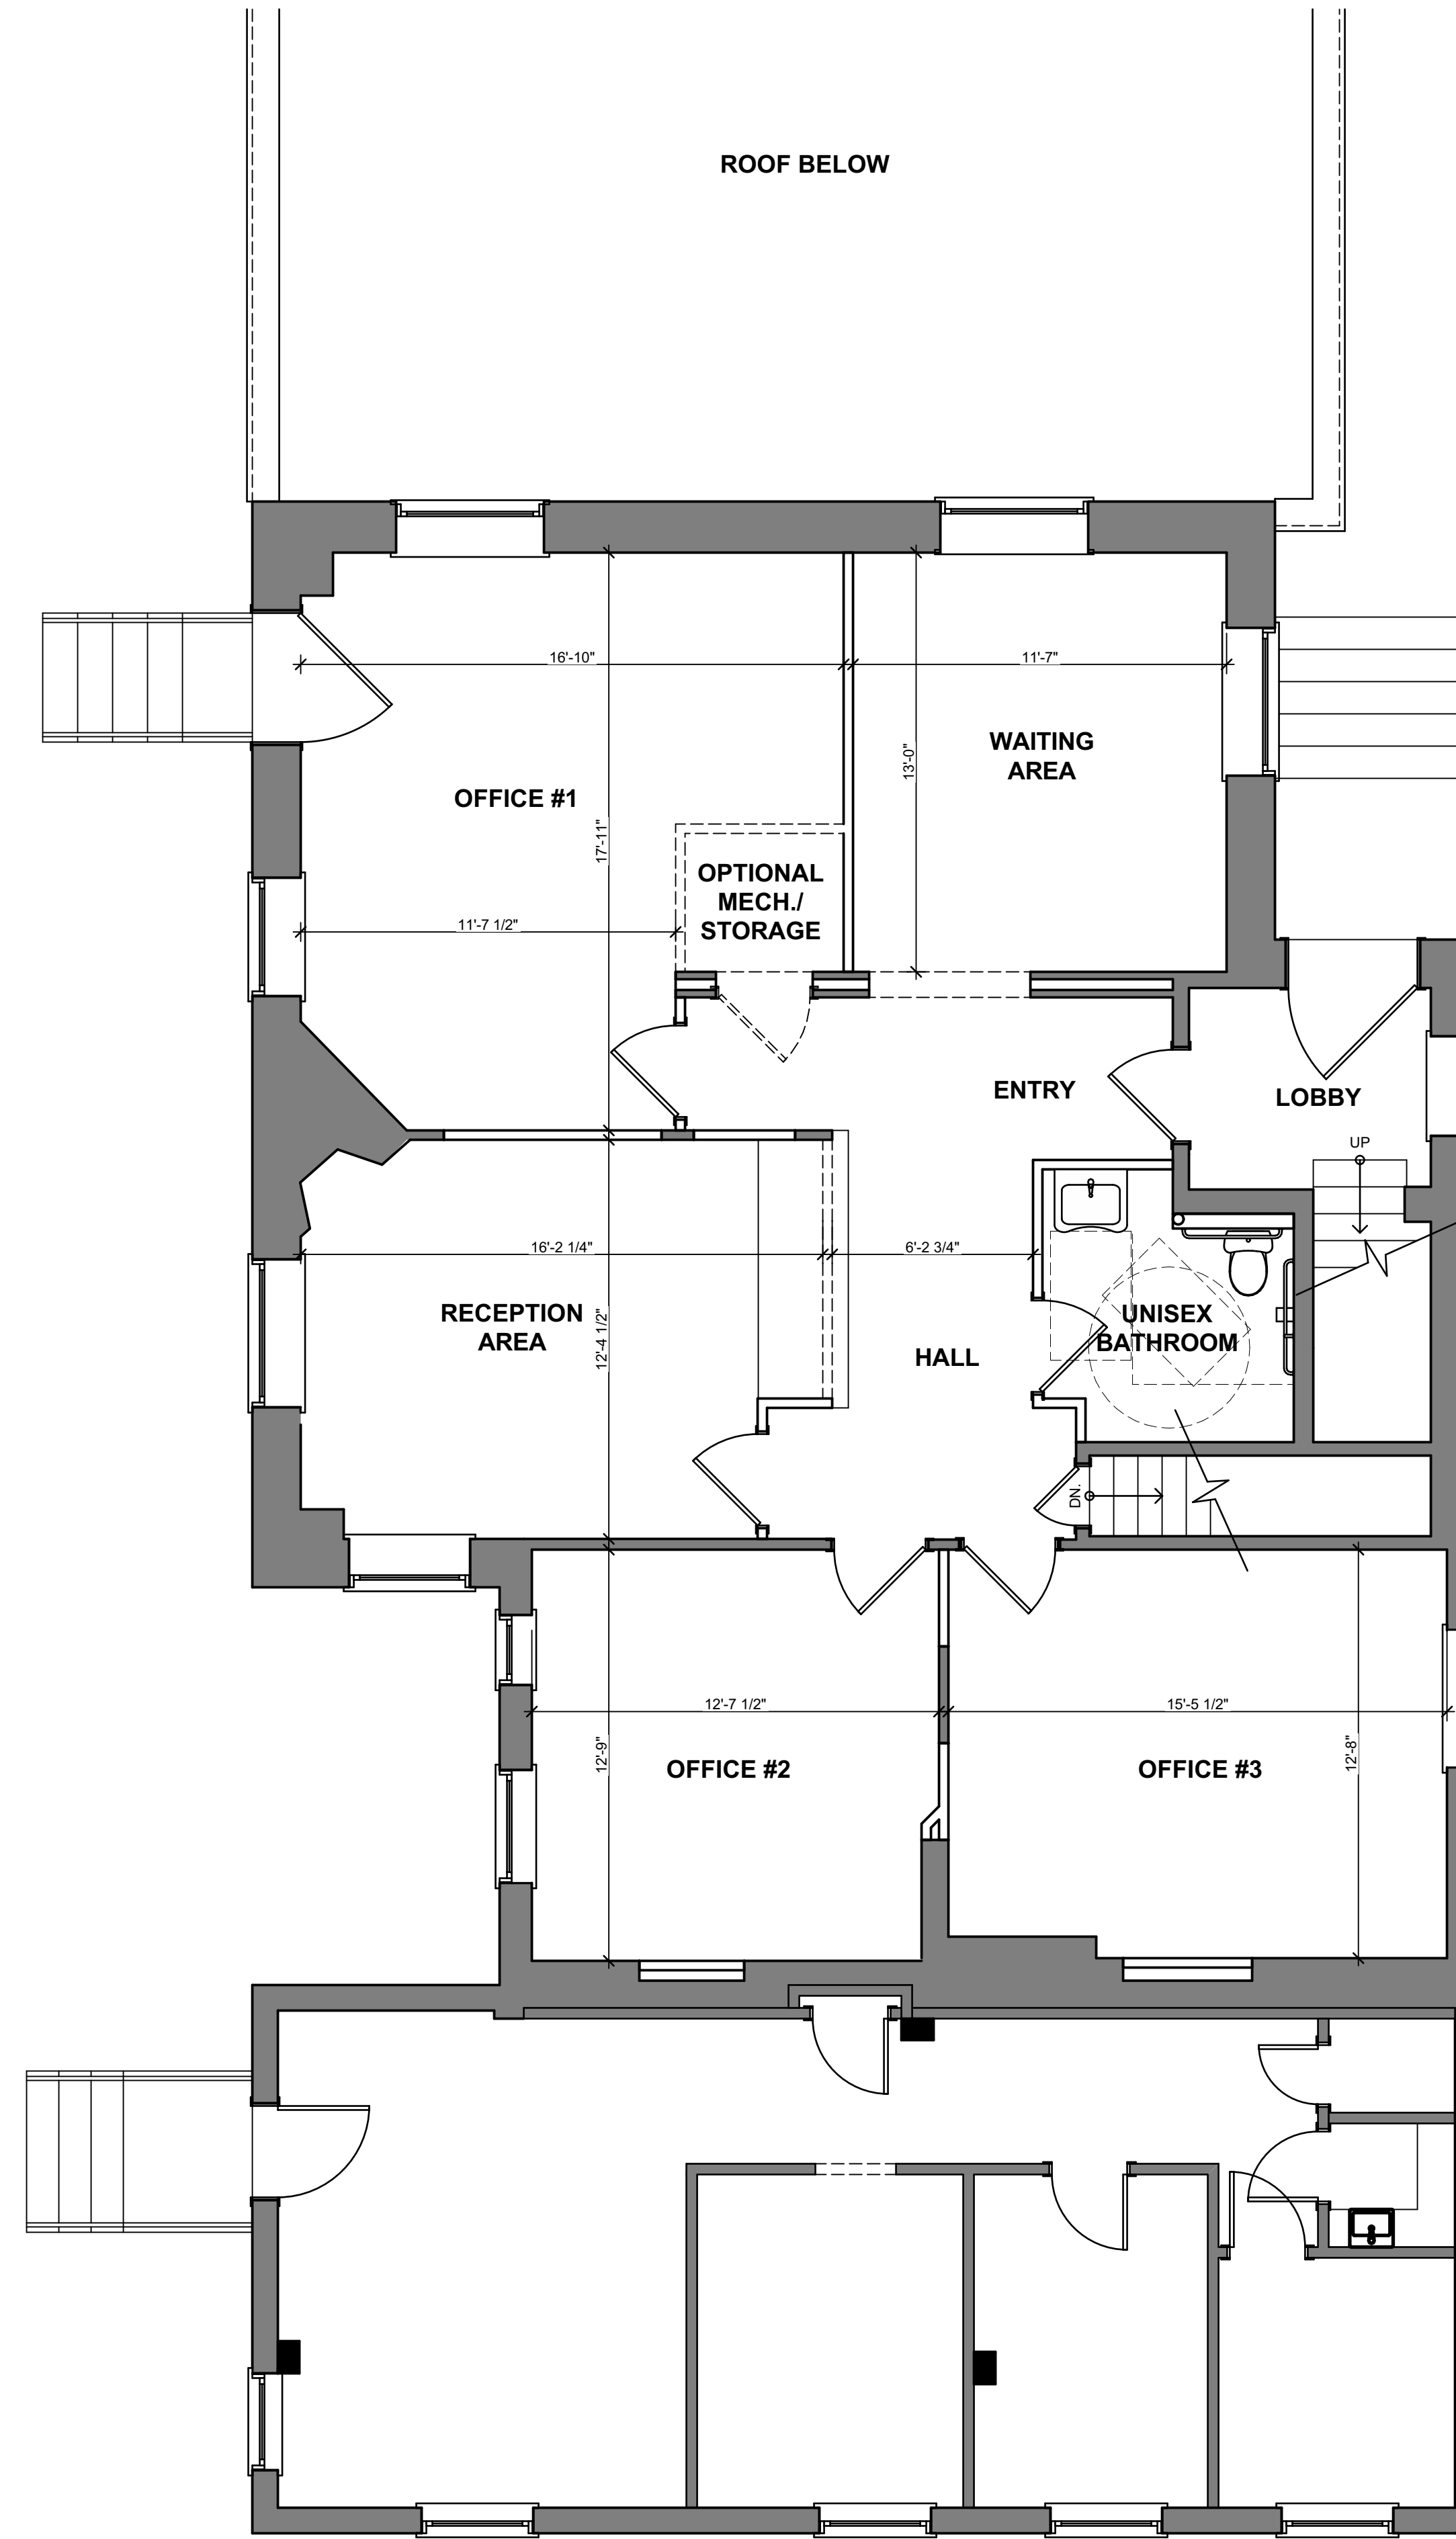

CONSULTANTS

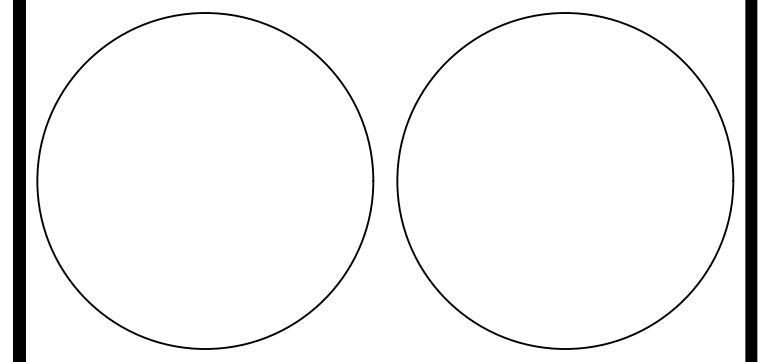

RENOVATION LOWER LEVEL
20 W. MT PLEASANT AVE.
PHILADELPHIA, PA. 19119

MARK	DATE	DESCRIPTION

PROJECT NO:
MODEL FILE:
DRAWN BY: *Kyle T. Meiser*
CHK'D BY:
COPYRIGHT
DECEMBER 31, 2020

SHEET TITLE
FRAMING PLAN & PROPOSED
FIT OUT

SK-100.0