




NO.	DATE	DESCRIPTION

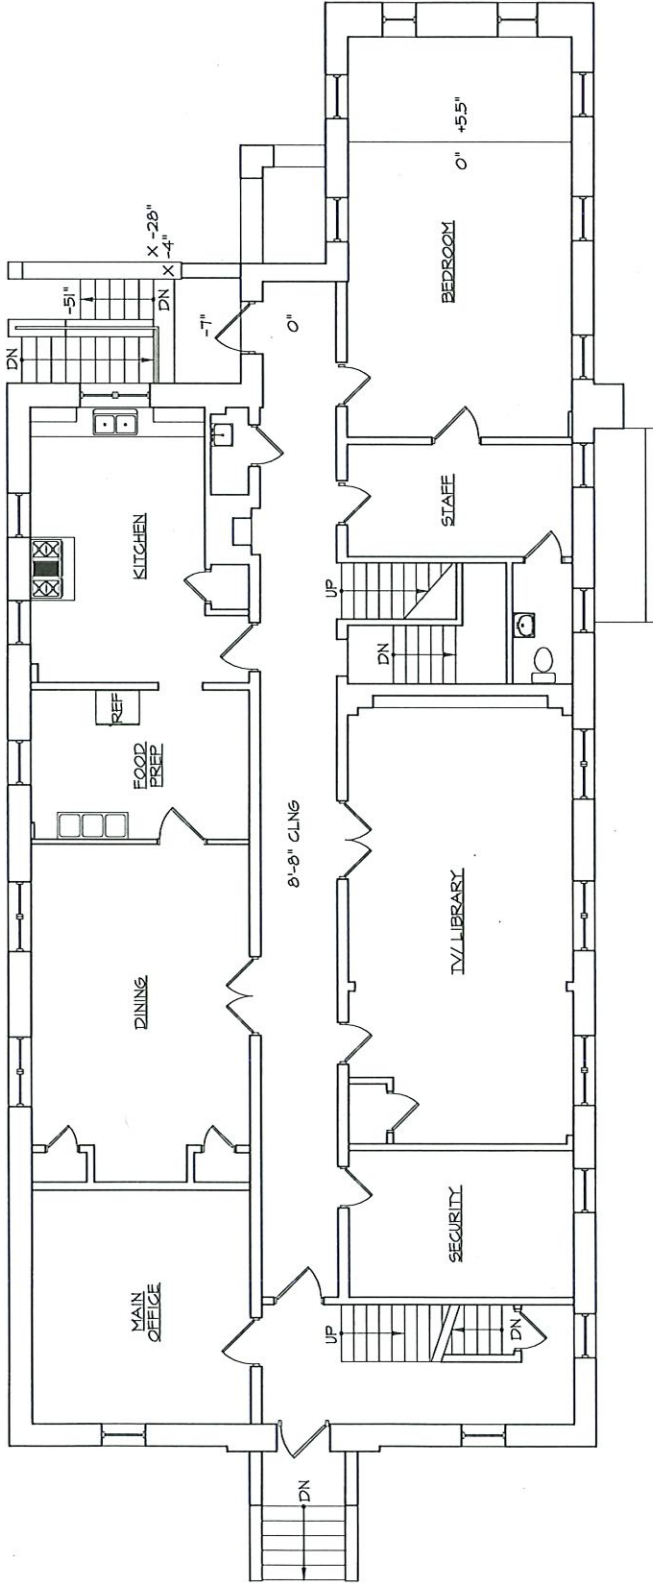

GROUND FLOOR
SCALE: 1/4"=1'-0"

STAIRS
PLAN

ARCHITECT:
NEW DIRECTIONS
FOR WOMEN INC.
PHILADELPHIA, PA 19104
TEL: 215-595-1100

NOT FOR
CONSTRUCTION



NEW DIRECTIONS
FOR WOMEN INC.
PHILADELPHIA, PA 19104

PROJECT NO. 1201


DATE: 1-23-12

ISSUE REVIEW

NO.	DATE	DESCRIPTION


SECOND FLOOR EXISTING
CONDITIONS

EX-2

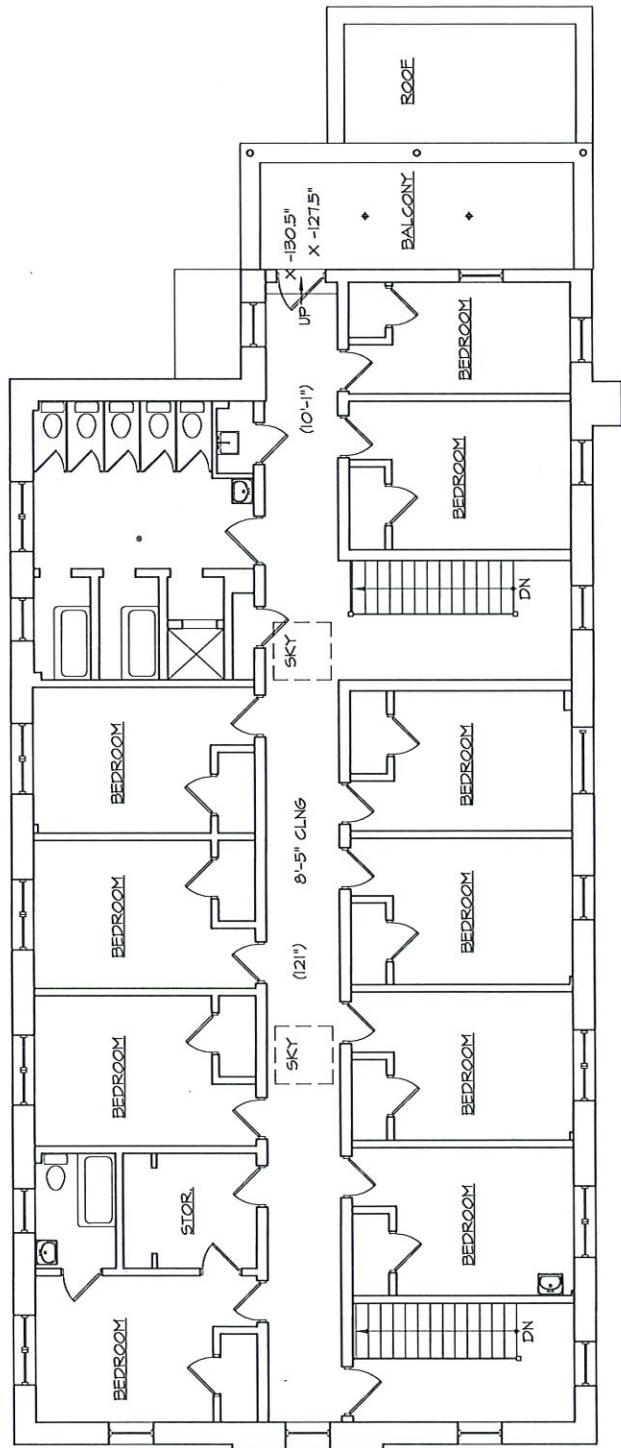

1 SECOND FLOOR
EX-2 SCALE: 1/4"=1'-0"

NOT FOR CONSTRUCTION

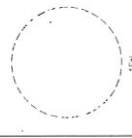


NEW DIRECTIONS
FOR OREN, INC.
PHILADELPHIA, PA 19104

PROJECT NO.	1001
DATE	1-23-02
SCALE	AS SHOWN
REVISIONS	
DATE	

BASEMENT EXISTING
CONDITIONS

EX-0

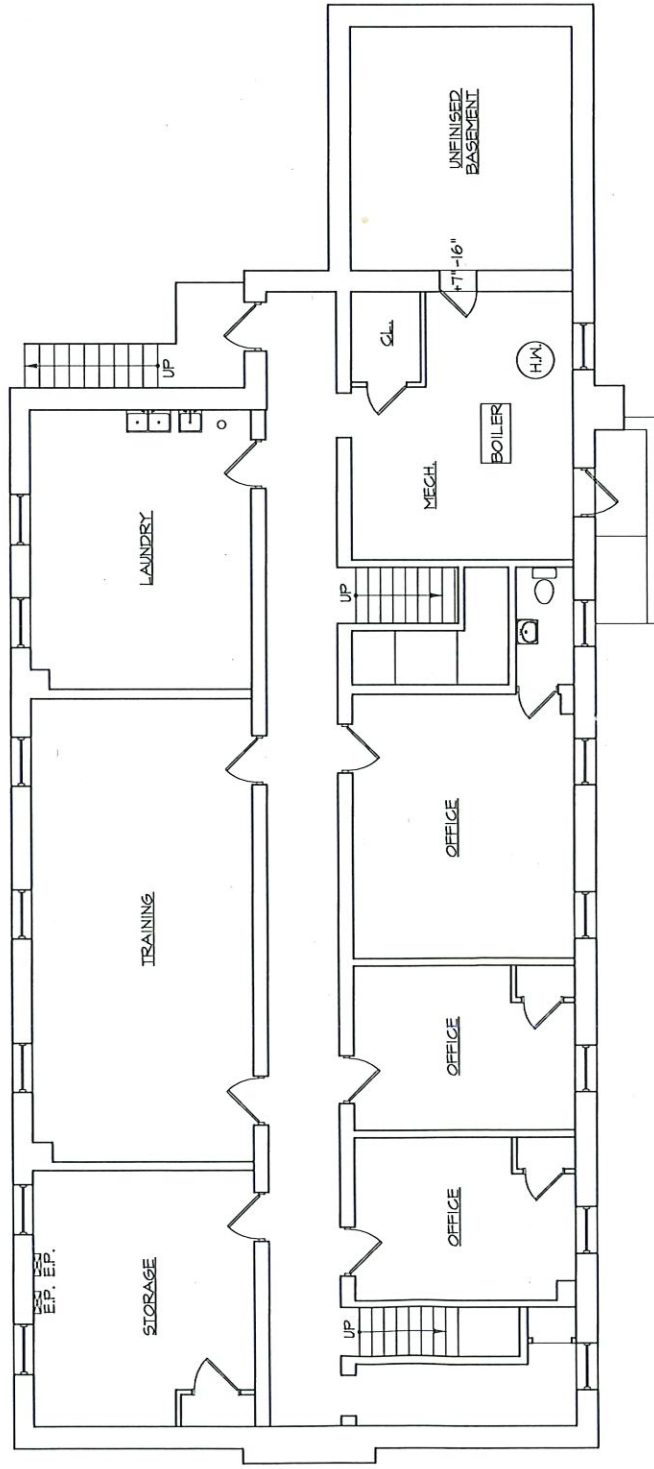

1 BASEMENT PLAN
EX-0 SCALE: 1/4"=1'-0"